

FILED  
GREENVILLE S.C.  
AUG 15 3 48 PM '83  
DONNIE S. TAMMERSLEY  
P.M.C.

Property of James I. Barros, Jr.  
and Janet E. Burns

BK 577-40  
CARL & GLADIS DAVIS

TRACT 3

TRACT 4

2.08± GROSS  
1.97± AC. NET

5000

9-1-32

AUG 15 1983

5404




N 12° 20' E  
202.1'

S 89° 02' E  
420.9' (1.P. TO 1.P.)

N 86° 05' W  
439.0' (1.P. TO 1.P.)

R/W  
200'  
S 1° 09' W

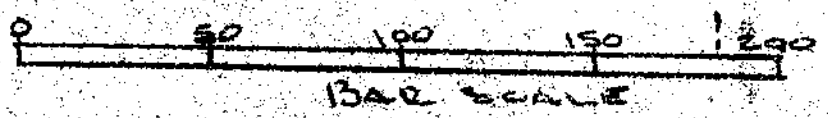

Property of  
Charles and Janice Cisson  
BK 1058-42/G  
764-84

GREENVILLE CO.  
1 Mile ± FROM MT. CREEK RD.  
BLK. BK. SH 499-2-1-8, 500-2-1-8

POWER ALONG RD  
MAINTENANCE R/W ON CO. RD.

I CERTIFY THE ABOVE TRACT HAS  
BEEN SURVEYED AND IS AS SHOWN  
TO THE BEST OF MY KNOWLEDGE THIS  
TRACT CUT FROM LARGE TRACT OF 9.45  
ACROSS. NO ENCROACHMENTS AND  
NOT LOCATED IN A HAZARDOUS FLUID  
POLLUTION ZONE

*Kenneth A. Gould*  
S.C. REG. NO. 4032

PROPERTY OF: FRONDA H. BAILEY		
SCALE: 1" = 50'	APPROVED BY:	DRAWN BY: K.G. JR.
DATE: 8-83	K. T. GOULD - SURVEYORS - TAYLORS, S.C.	
DRAWING NUMBER:		

MICROFILMED