

70

S 67° 35' W
185.0

0.54± Ac.

10-A

S 19° 08' E
111.6
118.6

S 50° 21' N
167.5
S 72° 22' N
55.5

CHICK SPRINGS
TOWN & COUNCIL

ALGER L. CANNON

140.0
N 67° 32' E

10-B

ALGER L. CANNON

9-X-35

AUG 10 1983


NO ENCROACHMENTS & LOT IS NOT LOCATED
IN A HAZARDOUS FLOOD PLAIN AREA.
A PORTION OF TRACT COMPRISED
PLAT BY T.T. DILL AUG. 31, 1968

Kenneth J. Gould
S.C. Rec. #4035



5566

FILED
GREENVILLE CO. S.C.
AUG 16 3 45 PM '83
DONNIE S. TANNERSELEY
R.M.C.

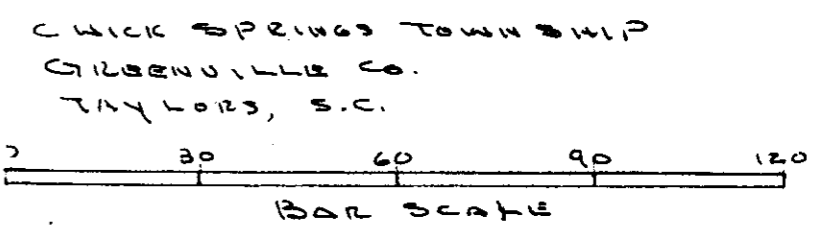

CHICK SPRINGS TOWN & COUNCIL
GREENVILLE CO.
TAYLORS, S.C.

PROPERTY OF <u>ALGER L. CANNON</u>		
SCALE: 1" = 30'	APPROVED BY	DRAWN BY K.T.G.
DATE: 7-6-83		
5.0000		
3 AU 16 83 048		DRAWING NUMBER

MICROFILMED