


Note: This is Lot 15, Plat Book B - Page 33A.

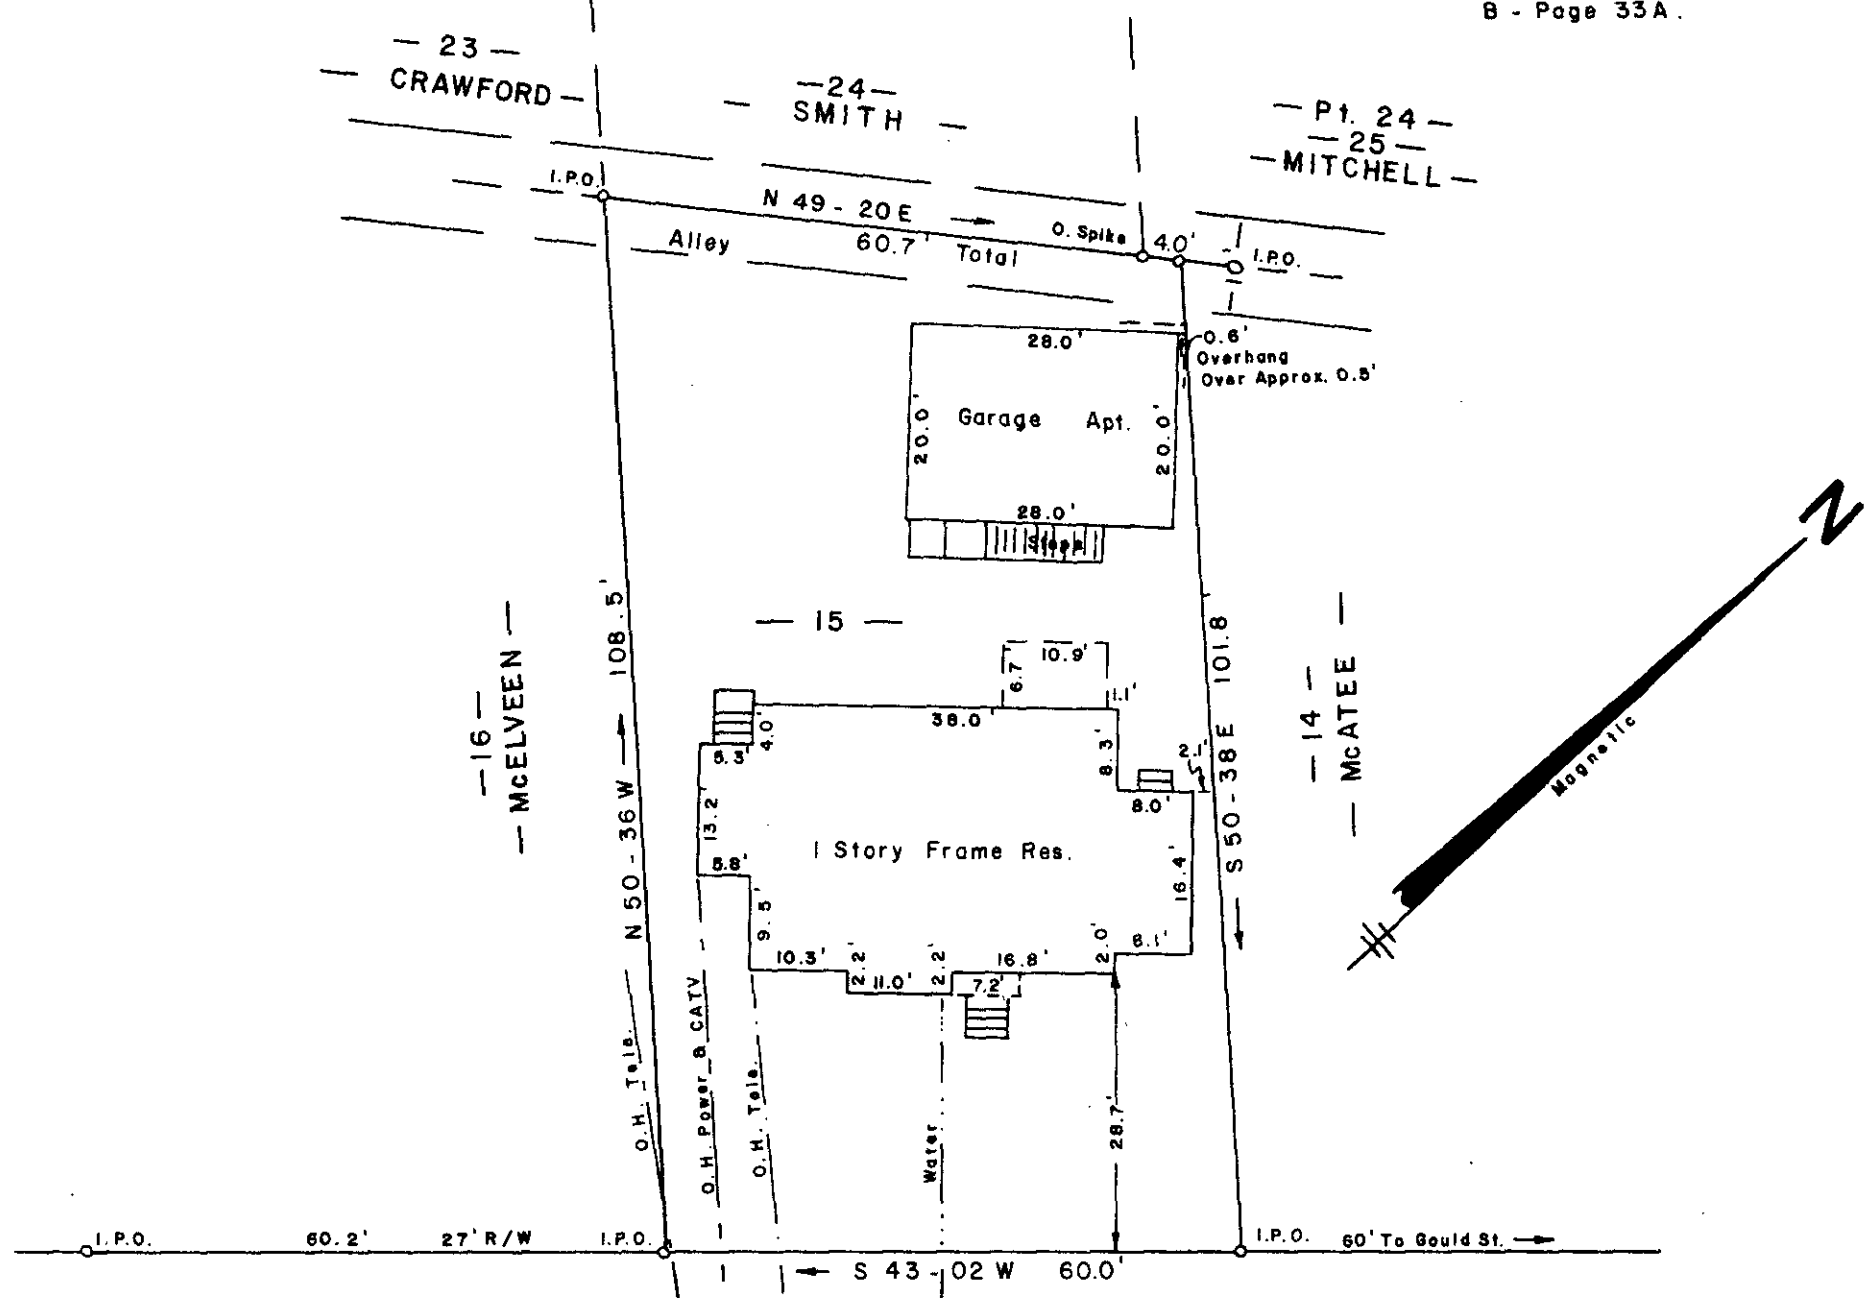

PERRY ROAD

# SURVEY FOR GORDON E. MANN

NEAR GREENVILLE SOUTH CAROLINA

SEPTEMBER 23, 1982

FILED GREENVILLE CO. S.C. SEP 13 3 59 PM '82 DONNIE S. JANKERSLEY R.M.C.

8651


9-X-56

This Lot is Located in Flood Zone C According To National Flood Insurance Rate Map.

I Hereby Certify That The Measurements As Shown Above Are Correct And There Are No Encroachments Or Projections Other Than Shown.

I Hereby Certify That The Ratio Of Precision Of The Field Survey is 1/5000 As Shown Hereon And The Area Was Determined By D. M. D. Method.

**JEFFERY M. PLUMBLEE, INC.**  
LAND SURVEYING

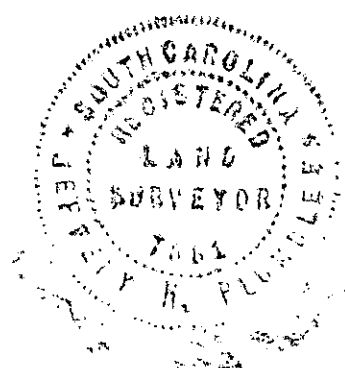

*Jeffery M. Plumblee*  
R.L.S. # 7881



P. O. BOX 788 TRAVELERS REST, S. C. 29690 (803) 834-4428

169 - 6 - 8

Scale 366' = 20' 5 OCT 1982 F.B. 8