

0500'S 050 28 23 82 3 SE 23 82 0100



Note:

Reference Homer ~~STILES~~ Property,
Plat Book ~~GREENVILLE~~ S.C.

SEP 23 4 45 PM '83

DONNIE S. TANKERSLEY
R.M.C.

HOMER STYLES EST.

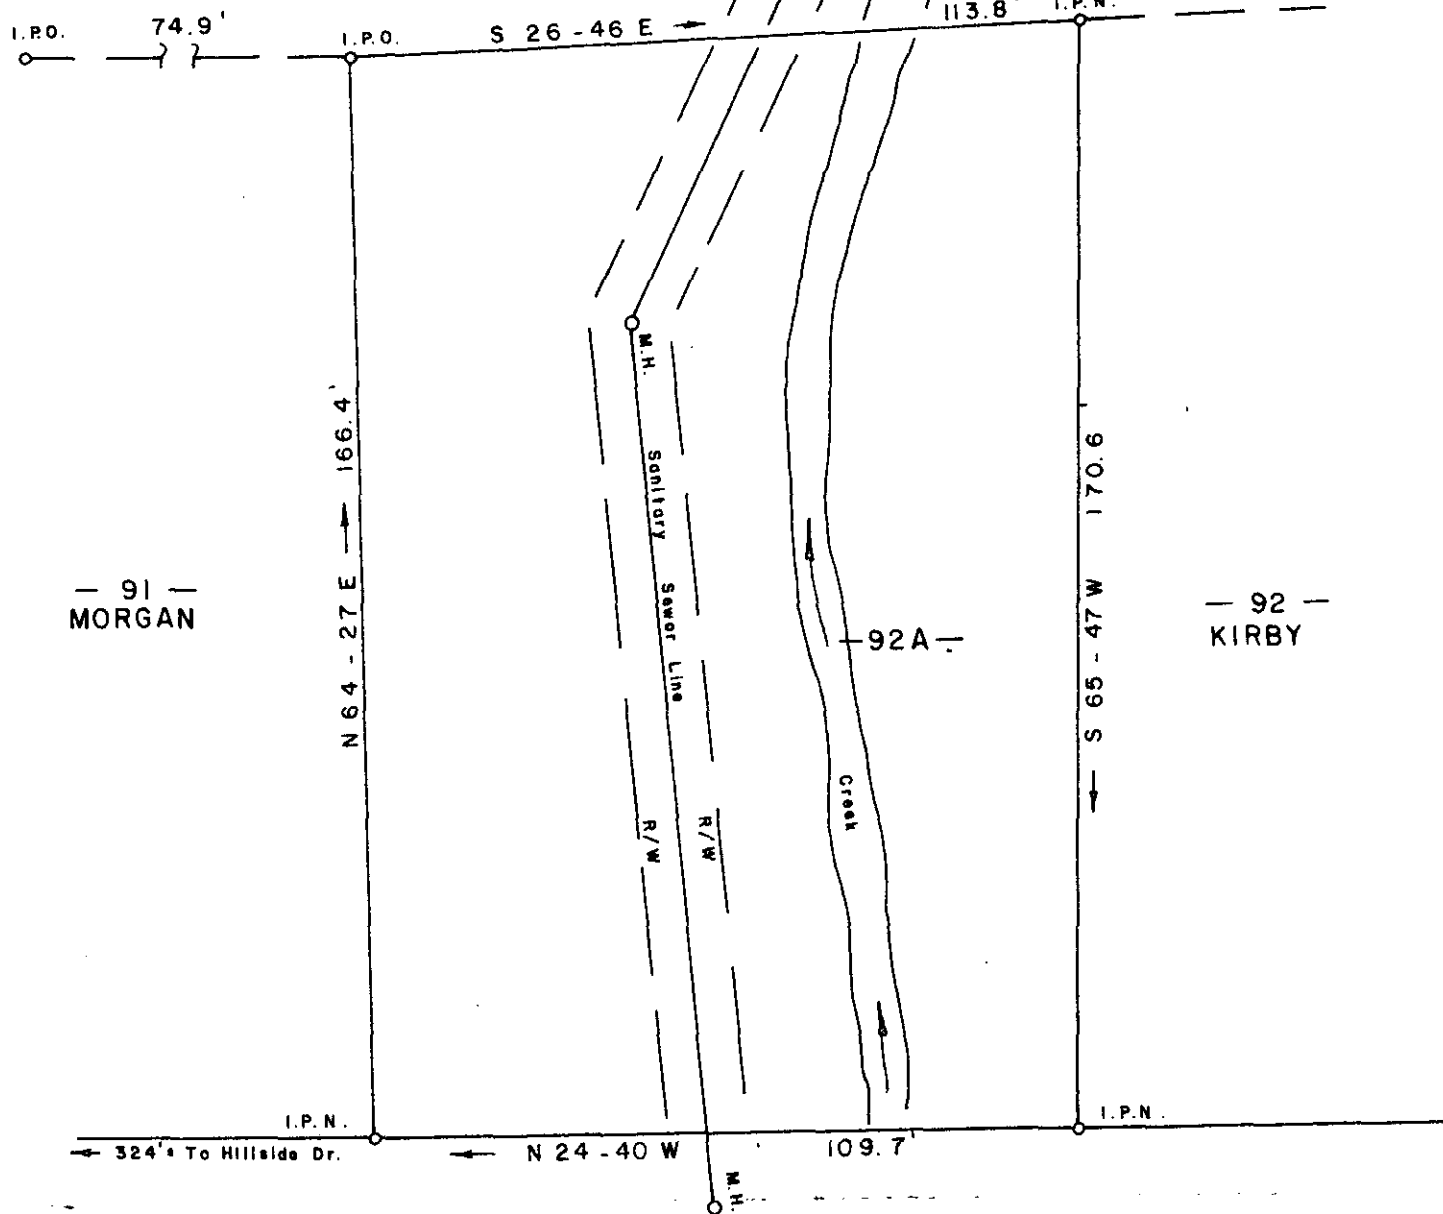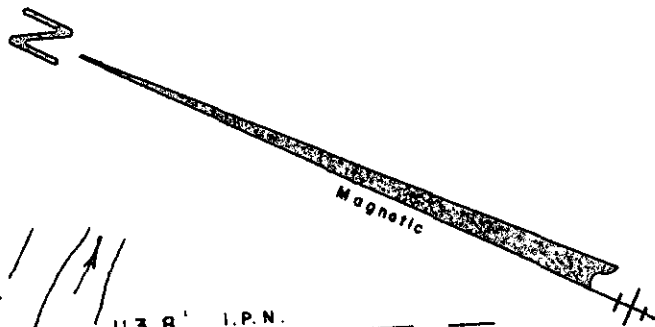

91 MORGAN

92 KIRBY

LIPSCOMBE DRIVE

SEP 23 1983

SURVEY FOR
L. T. McNEELY
C. L. HAWKINS

CITY OF TRAVELERS REST
SOUTH

GREENVILLE COUNTY
CAROLINA

AUGUST 26, 1983


9-X-89


9915

Jeffery M. Plumblee

Hereby Certify That The Ratio Of Precision
Of The Field Survey Is 1/5000 As
Shown Hereon And The Area Was Determined
By D.M.D. Method.

Jeffery M. Plumblee
R.L.S. # 7881

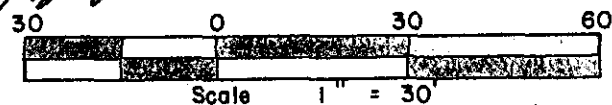



JEFFERY M. PLUMBLEE, INC.
LAND SURVEYING

P. O. BOX 788
TRAVELERS REST, S. C. 29690 (803) 834-4428

