


FILED
GREENVILLE CO. S. C.

SEP 6 11 28 AM '83
DONNIE S. TANKERSLEY
R.M.C.

- BOBBY J. & JACK E. COLLINS -

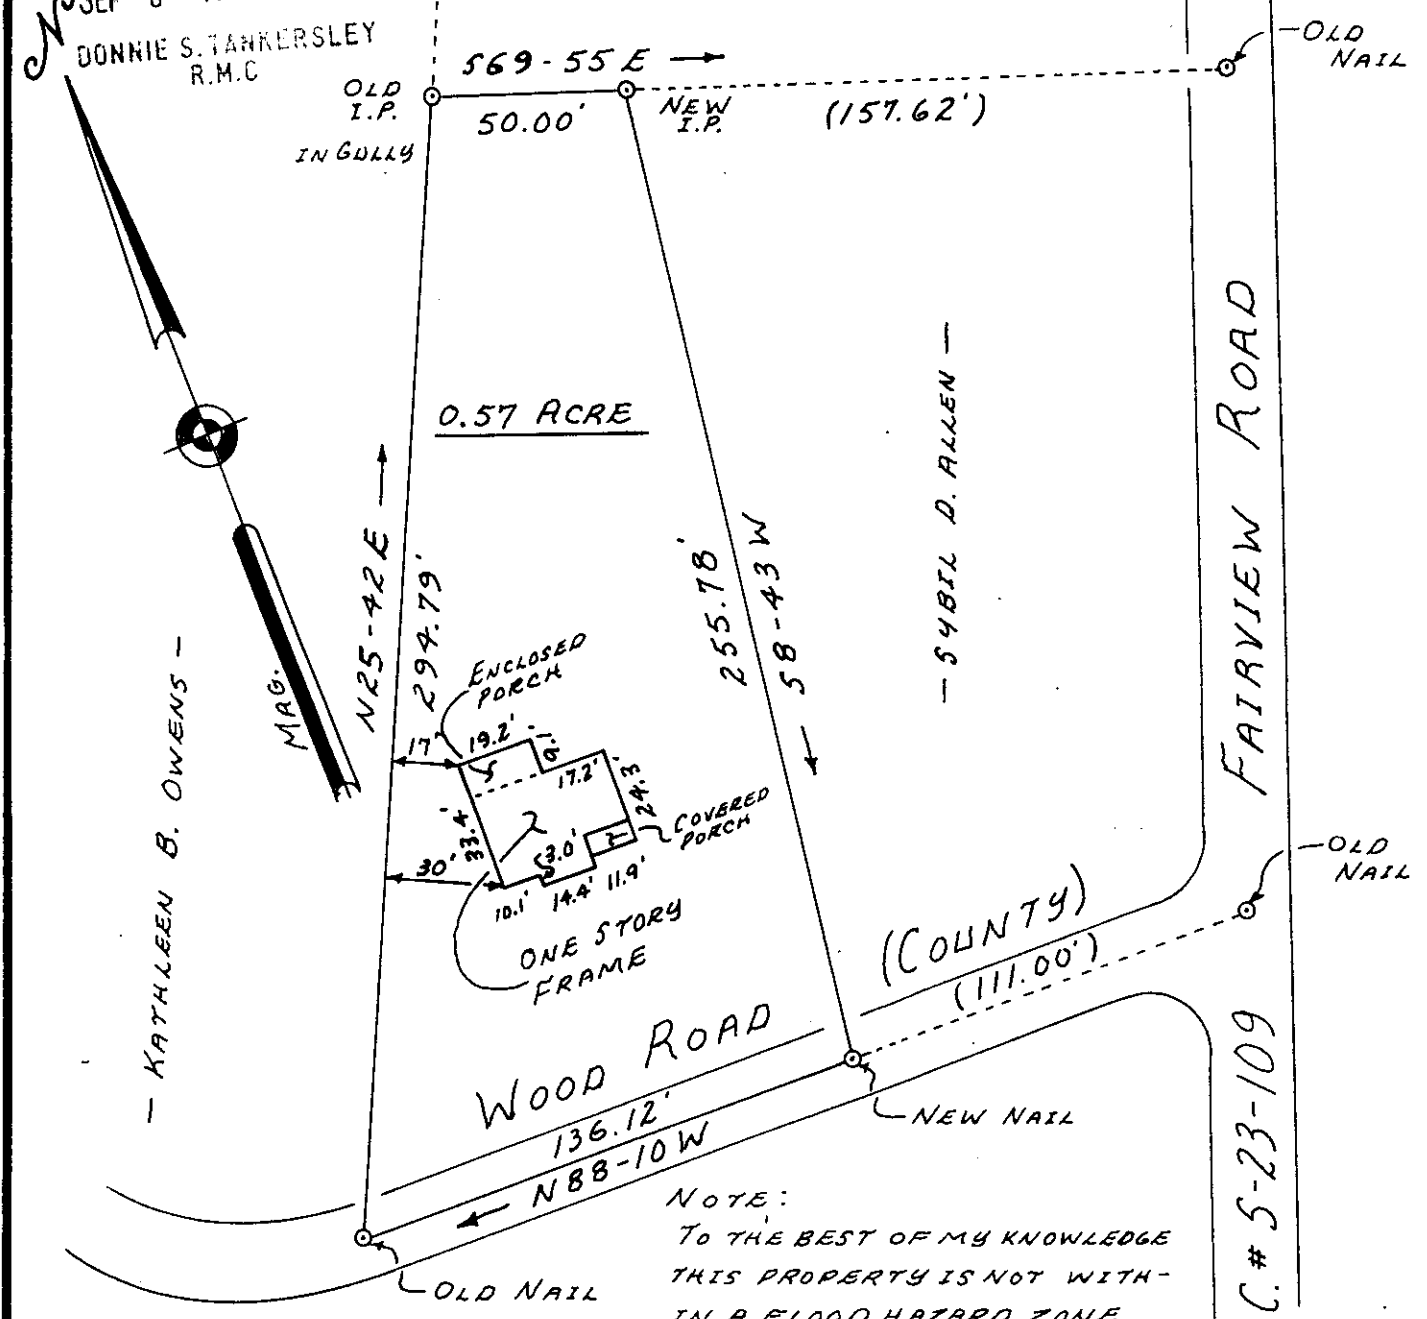

NOTE:
TO THE BEST OF MY KNOWLEDGE
THIS PROPERTY IS NOT WITH-
IN A FLOOD HAZARD ZONE.

- REFERENCES:
- BLOCK BOOK T9.5-1-49.1
 - DEED BOOK 594-307
 - PLAT BOOK BB-143-A
- REVISED 7-13-83 TO
CHANGE NAME
- REVISED 8-31-83 TO
SHOW DWELLING.
- REVISED 9-1-83
TO CHANGE NAME
- REVISED 9-2-83
TO ADD NOTE.

SEP 6 1983



SURVEY FOR
CAREY VESTON & MIMI N. BENNETT
CHICKS SPRINGS TOWNSHIP,
GREENVILLE COUNTY, SOUTH CAROLINA
SCALE: 1" = 50 FEET JULY 8, 1983

7859

97-50

THIS IS TO CERTIFY THAT THE TRACT
SHOWN HEREON WAS SURVEYED BY
ME ON JUNE 25, 1983, AND THE ERROR
OF FIELD CALCULATION WAS 1/10,000
AND THE AREA WAS COMPUTED BY
THE COORDINATE METHOD.

F. Eugene Bruce, S.C. R.L.S. #7614

F.E. BRUCE CO.
RT. 3 MILLER RD.
TAYLORS, S.C. 29687
(803) 877-2255

300 3 241A01