


FILED
 GREENVILLE CO S.C.
 SEP 8 2 48 PM '83
 DONNIE S. TANNERSLEY
 R.M.C.

This is to certify that on Sept. 6. 1983, I surveyed the property shown on this plat, known as lot 20 on the plat of Croftstone Acres, recorded in the RMC Office of Greenville County in Plat Book y on page 91 and that the property lines, walls and buildings are as shown hereon; that the building located on said lot does not encroach or project on adjacent streets or property and that no adjacent walls or buildings encroach or project on said premises, and that no utility lines cross this property except as shown hereon. This Property is not located in a designated flood hazard area.

James R. Freeland
 James R. Freeland RLS & PE 4781

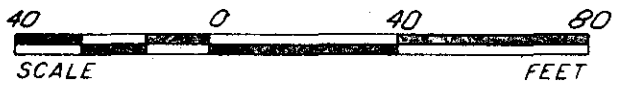

9-2-54 8158 ✓



STATE OF SOUTH CAROLINA
GREENVILLE COUNTY

CROFTSTONE ACRES
SEC. G. ; LOT 20
PROPERTY OF
MICHAEL B. DAVIS
PAMELA H. DAVIS SE 8 83

FREELAND & ASSOCIATES
 Engineers • Land Surveyors

GREENVILLE, S.C.

SURVEY M.L.C.
 DRAWN K.E.G.
 CHECK *J.E.D.*
 SCALE 1" = 40'
 DATE 9-6-83 3.00CD
 DWG. NO. 9672