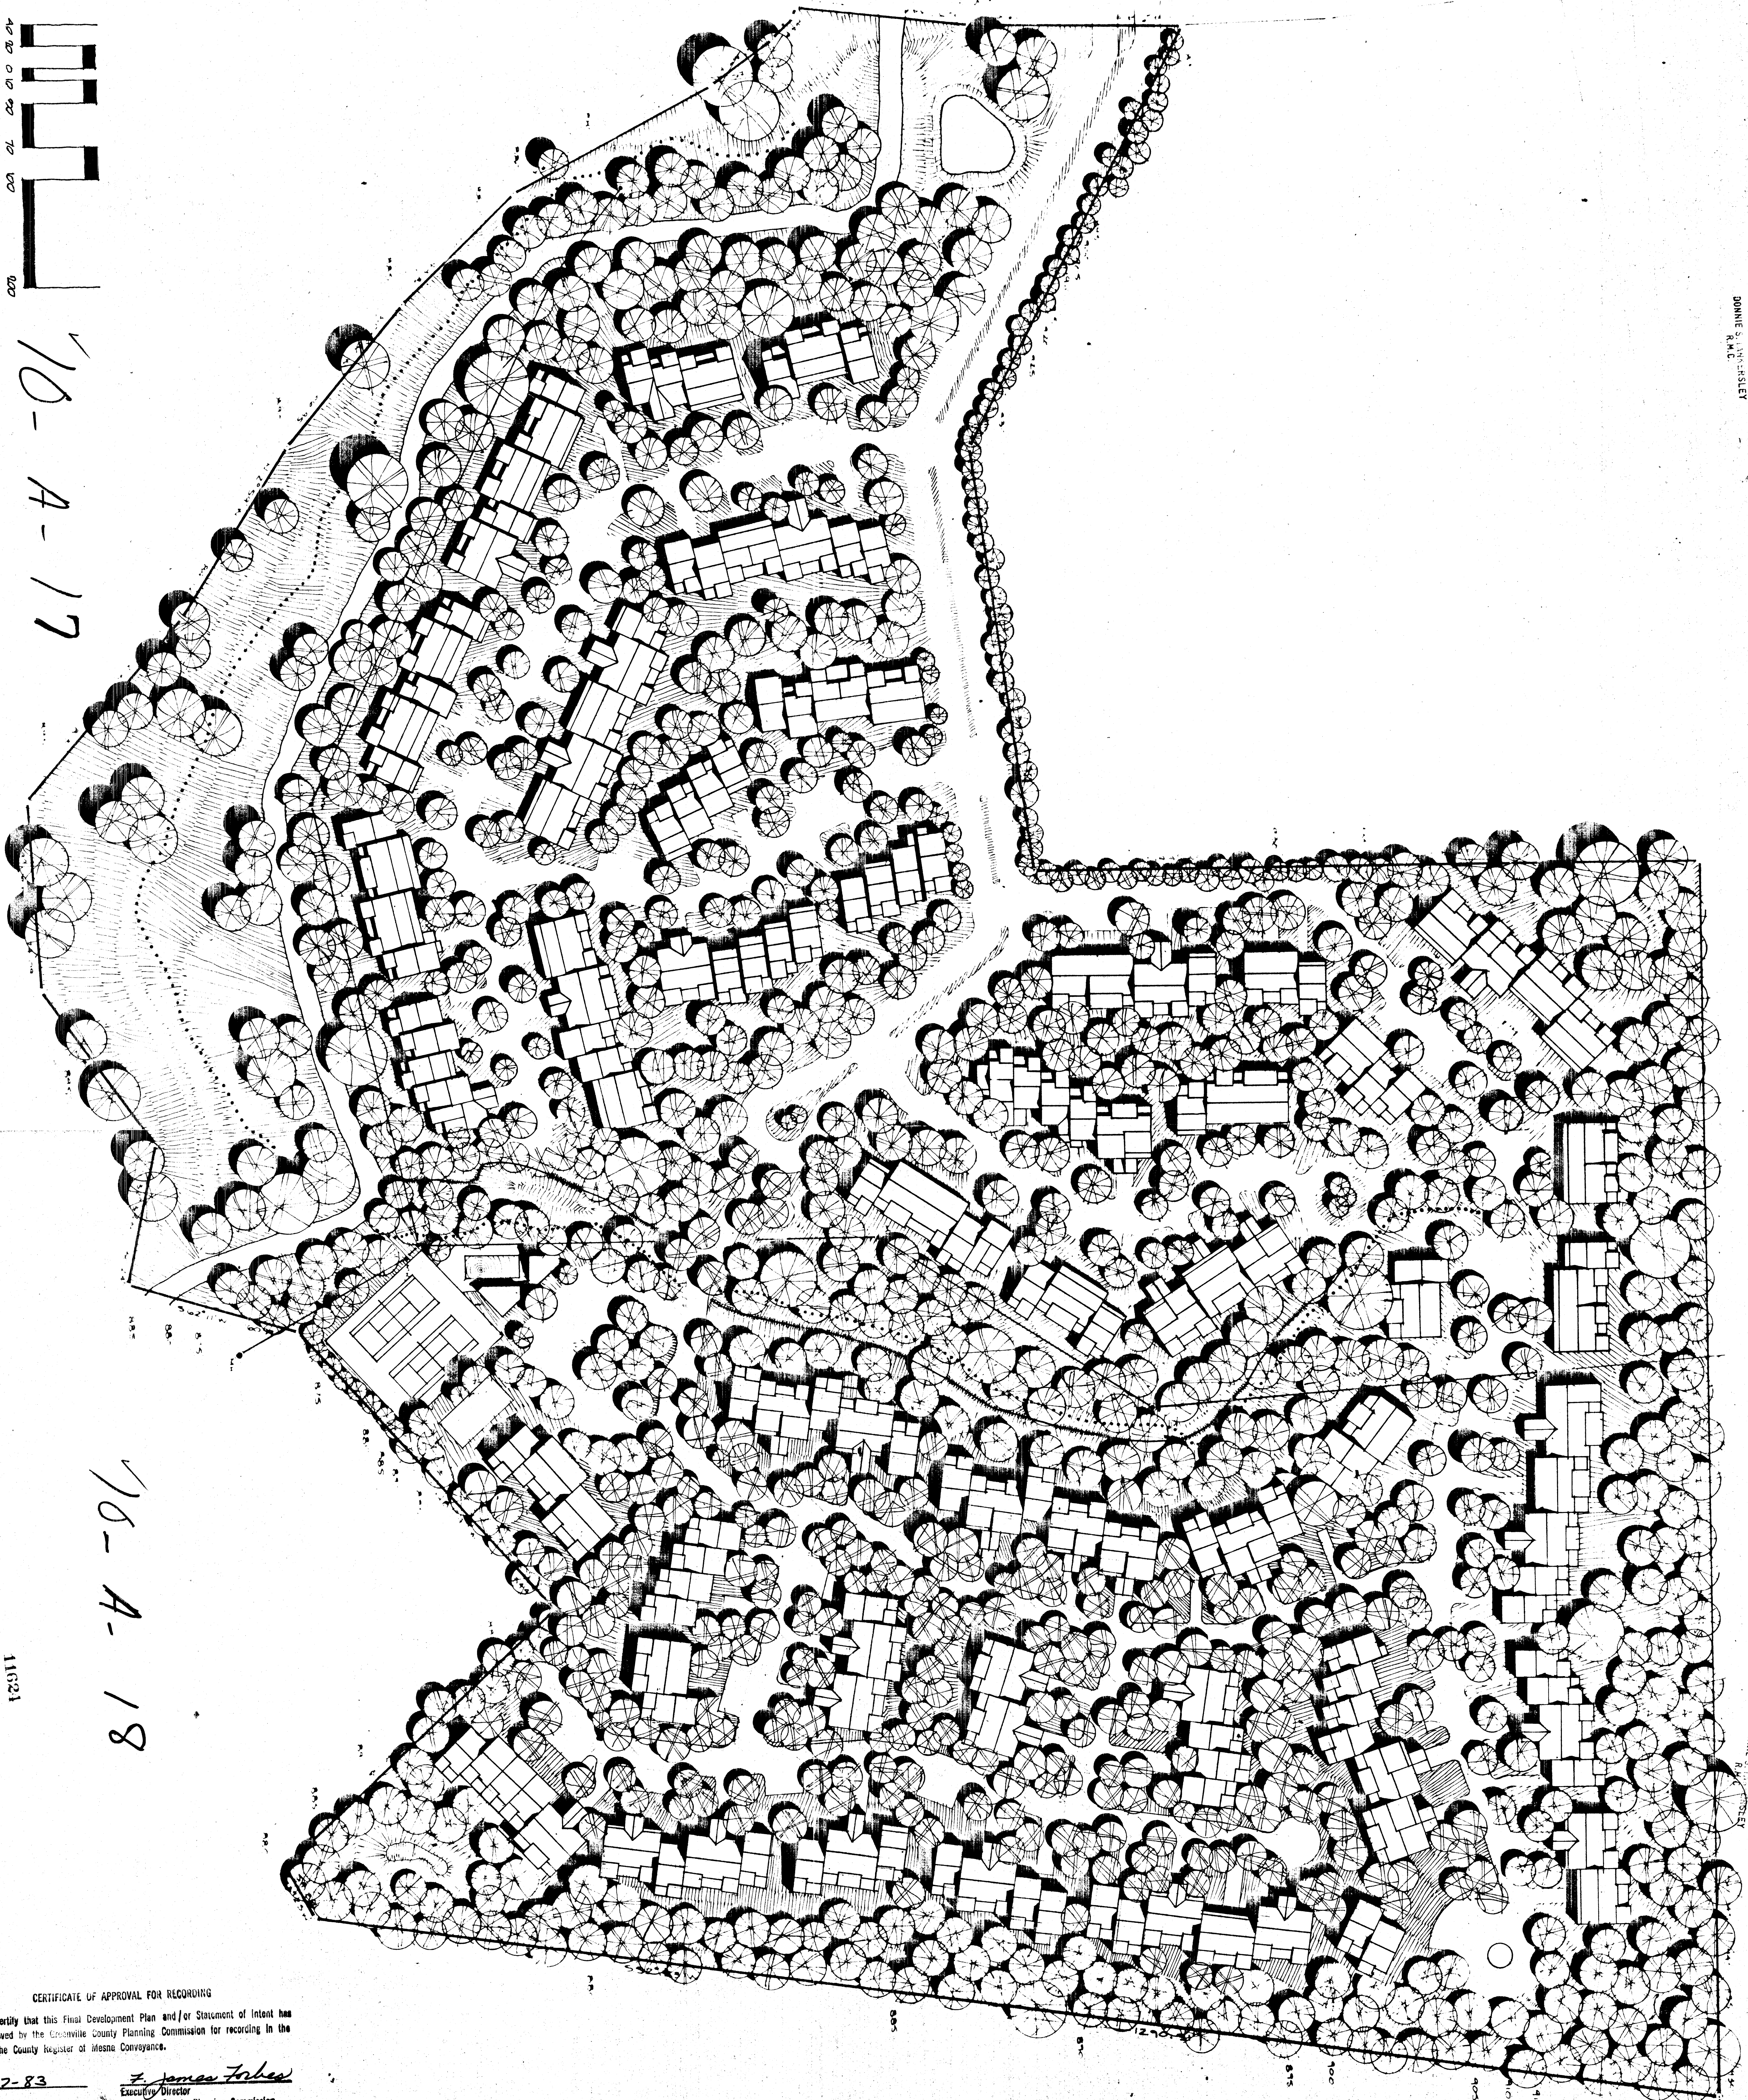


GROVE ROAD



10-A-17

10-A-18

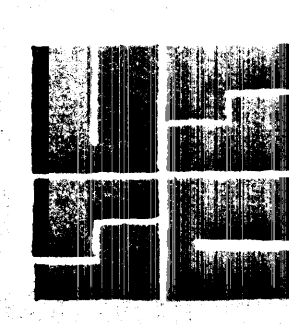
11621

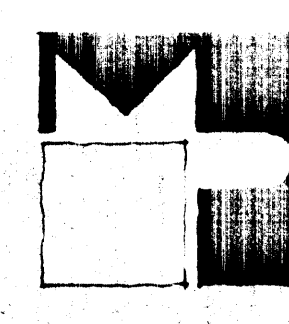
FILED
GREENVILLE, S.C.
OCT 1 4 02 PM '83
DONNIE S. JANKOVSKY
R.A.C.

FILED
GREENVILLE, S.C.
OCT 1 4 02 PM '83
DONNIE S. JANKOVSKY
R.A.C.

CERTIFICATE OF APPROVAL FOR RECORDING
I hereby certify that this Final Development Plan and/or Statement of Intent has been approved by the Greenville County Planning Commission for recording in the office of the County Register of Mesas Conveyance.
10-7-83
Date
F. James Forbes
Executive Director
Greenville County Planning Commission

M.D. EARLE PROPERTY

 **U.S. SHELTER CORPORATION**
1000 EXECUTIVE CENTER DR., GREENVILLE, SC

 **MILLER/PLAYER & ASSOC.**
ARCHITECTS AND PLANNERS, LTD
1010 EAST NORTH ST., GREENVILLE, SC

Plot Filed This Day of OCT 1983
And Book 1 in Vol 10-17
Donnie S. Jankovsky
Register of Mesas Conveyance Greenville County, S.C.
For Descriptive Statement See Book 1179
Page 29

MICROFILMED