
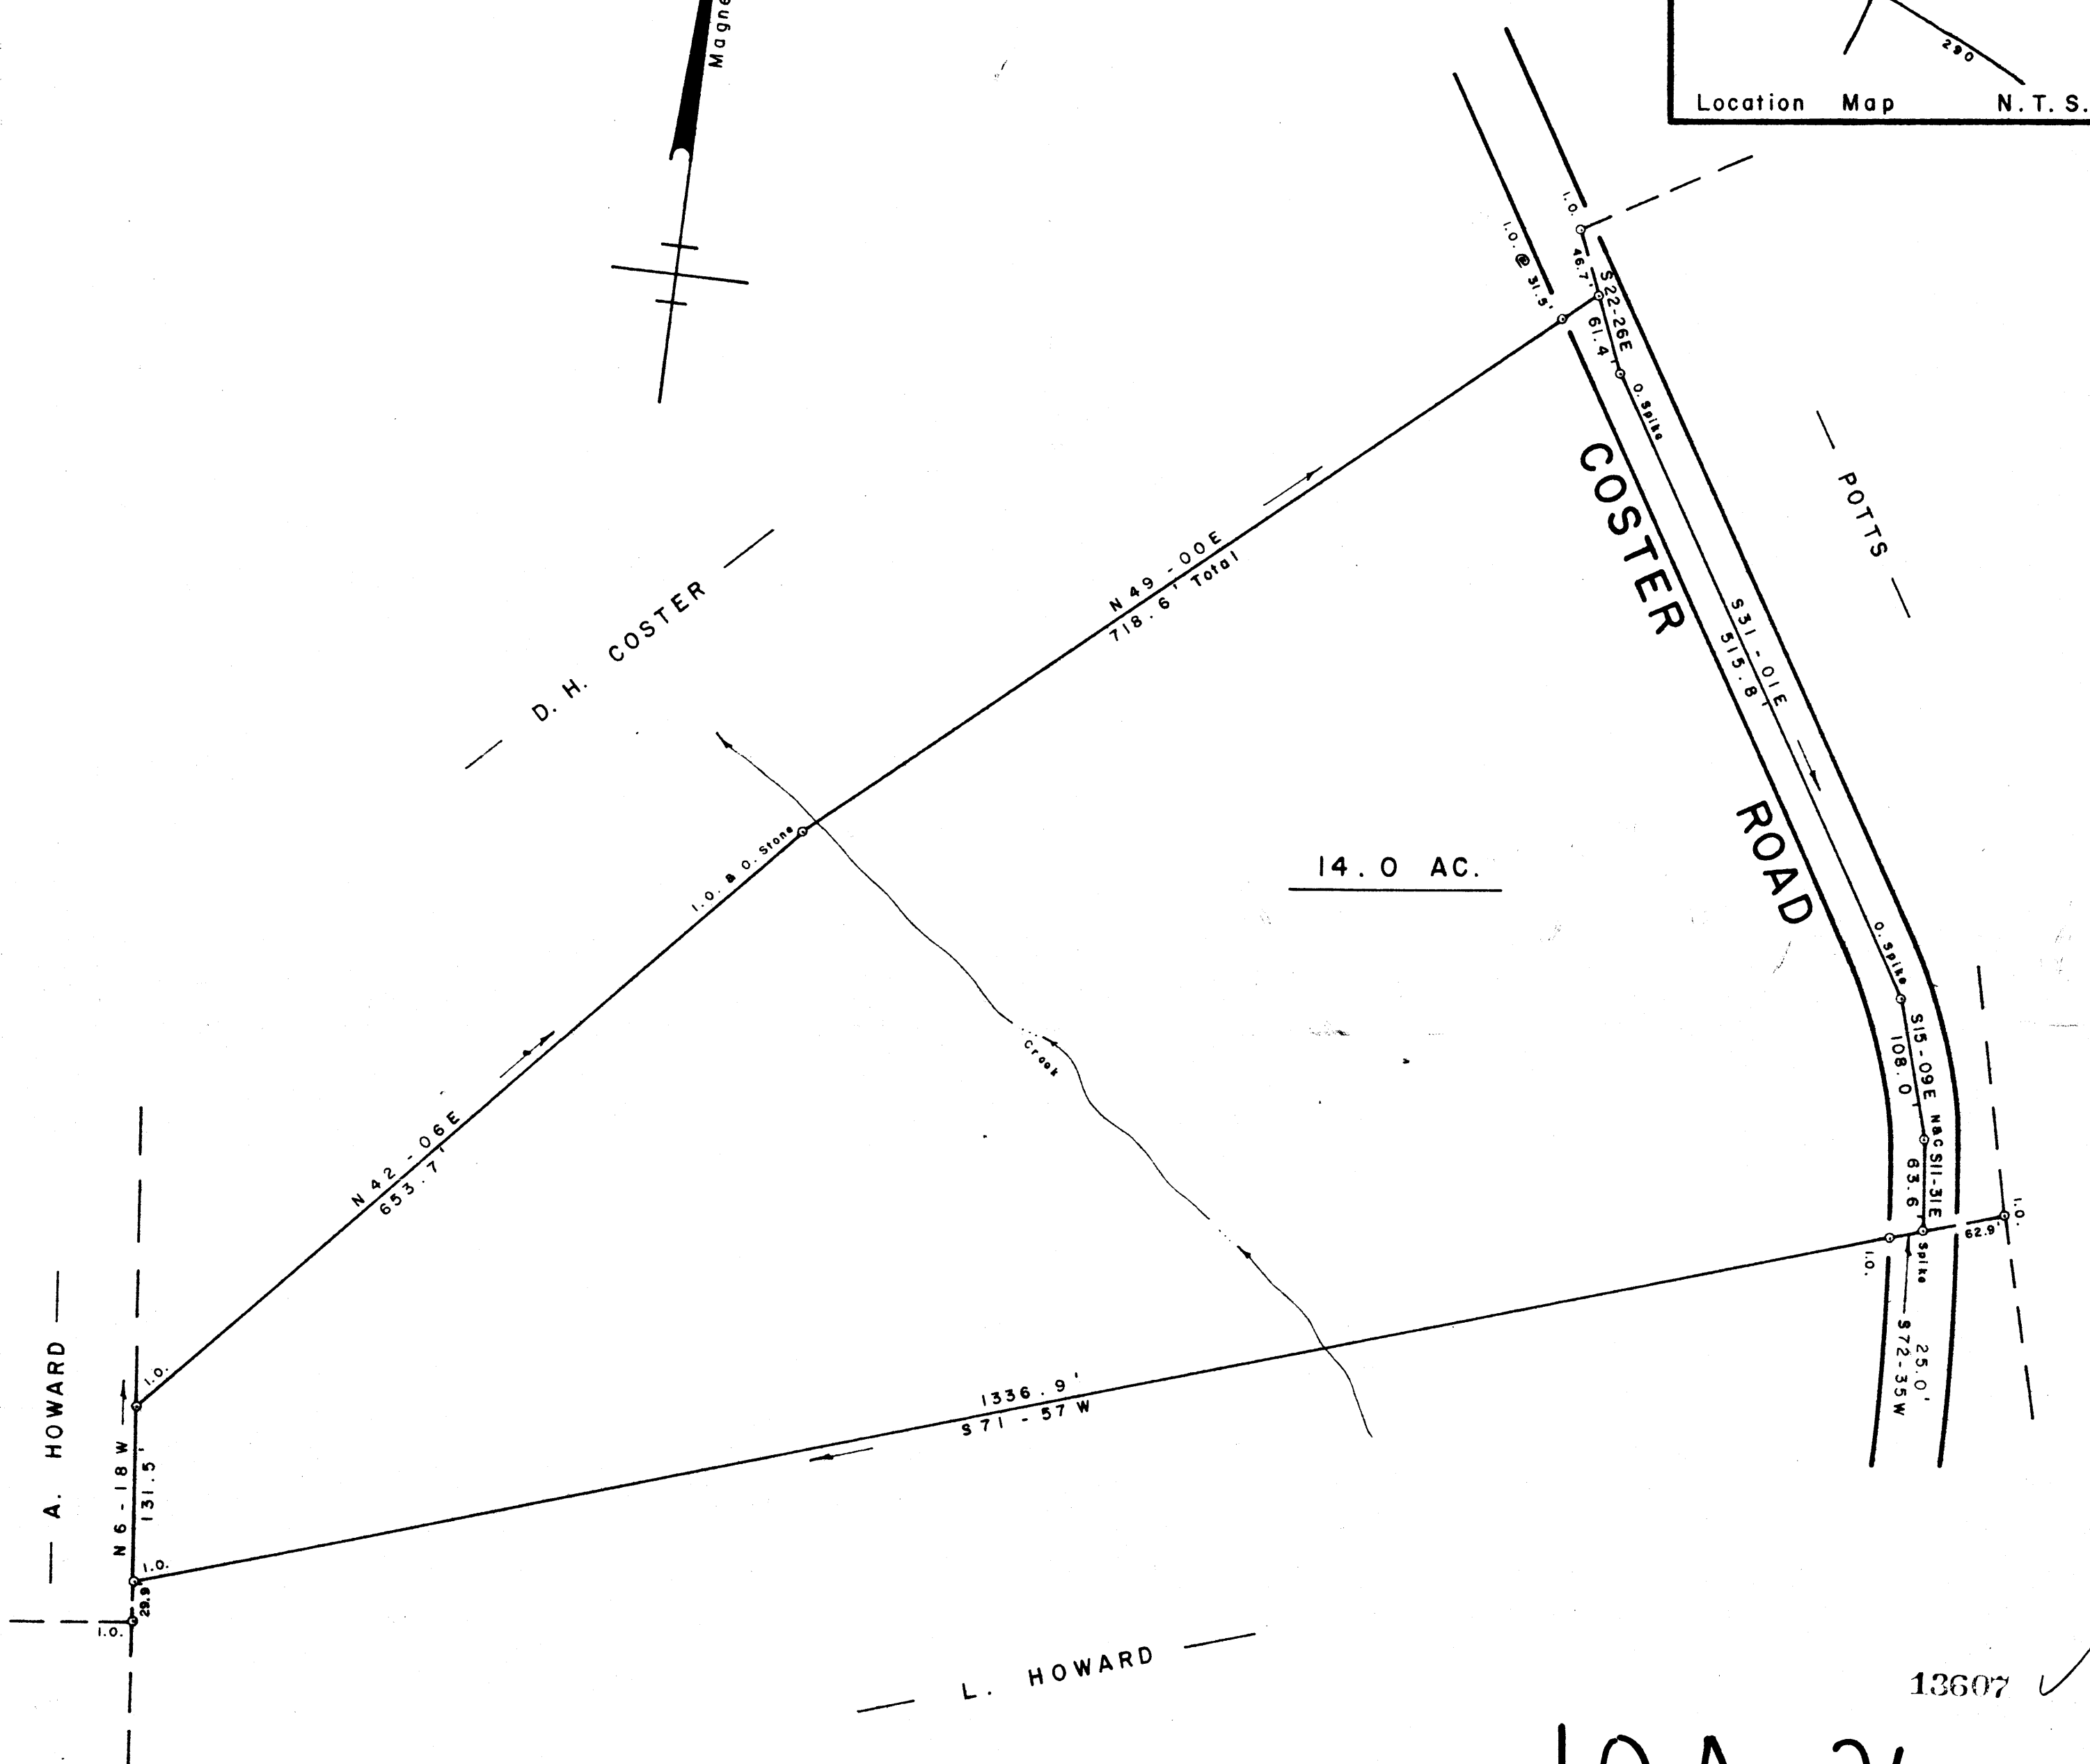
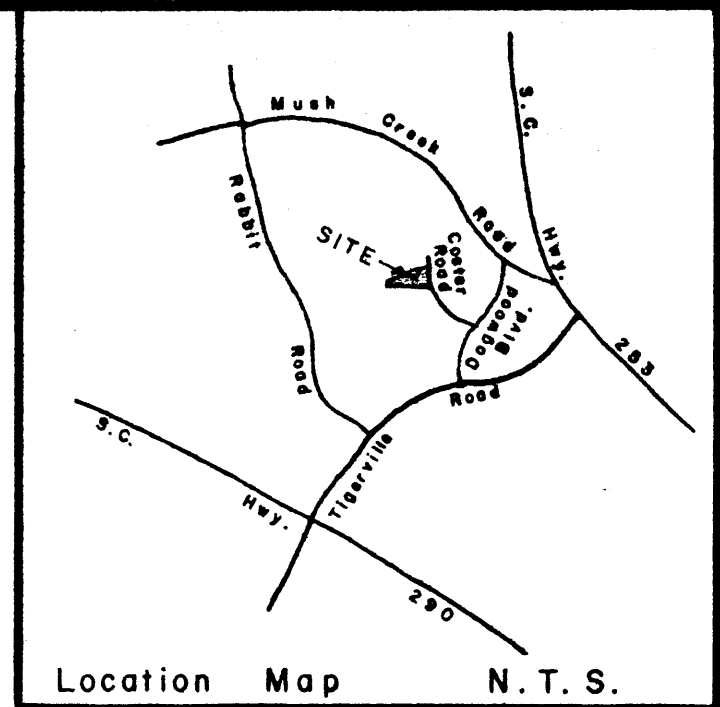


FILED
GREENVILLE CO. S. C.
OCT 26 2 01 PM '83
DONNIE S. TARKERSLEY
R.M.C.

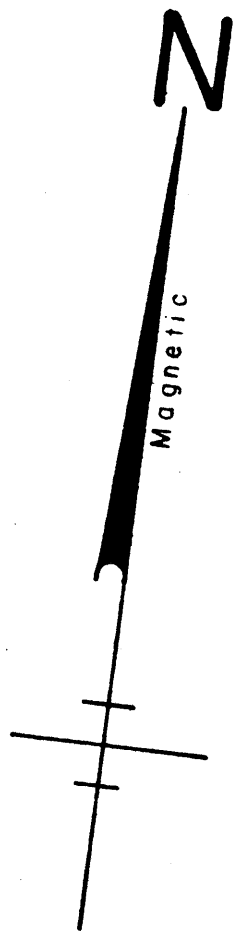

L. HOWARD

10A-26


OCT 26 1983

13607 ✓

SURVEY FOR
JOHN M. VAN DEN MEIRACKER
MARY JANE C. VAN DEN MEIRACKER
NEAR MOUNTAIN VIEW GREENVILLE CO.
SOUTH CAROLINA
SEPTEMBER 15, 1983



W. R. WILLIAMS, JR.
ENGR./SURVEYOR, Inc.
P. E. & L. S. No. 3979
15 S. MAIN STREET
TRAVELERS REST, S. C.
29690

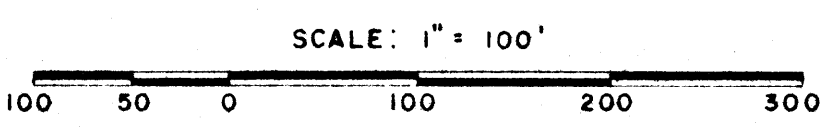

I hereby certify that the ratio of precision of the field survey is 1/5000 as shown hereon and the area was determined by D.M.M. method of area calculation.
W. R. Williams, Jr. P.E. & L.S. No. 3979