


FILED  
GREENVILLE CO. S.C.  
OCT 27 9 23 AM '83  
DONNIE S. TANAKERSLEY  
R.M.C.

# HALLTON ROAD

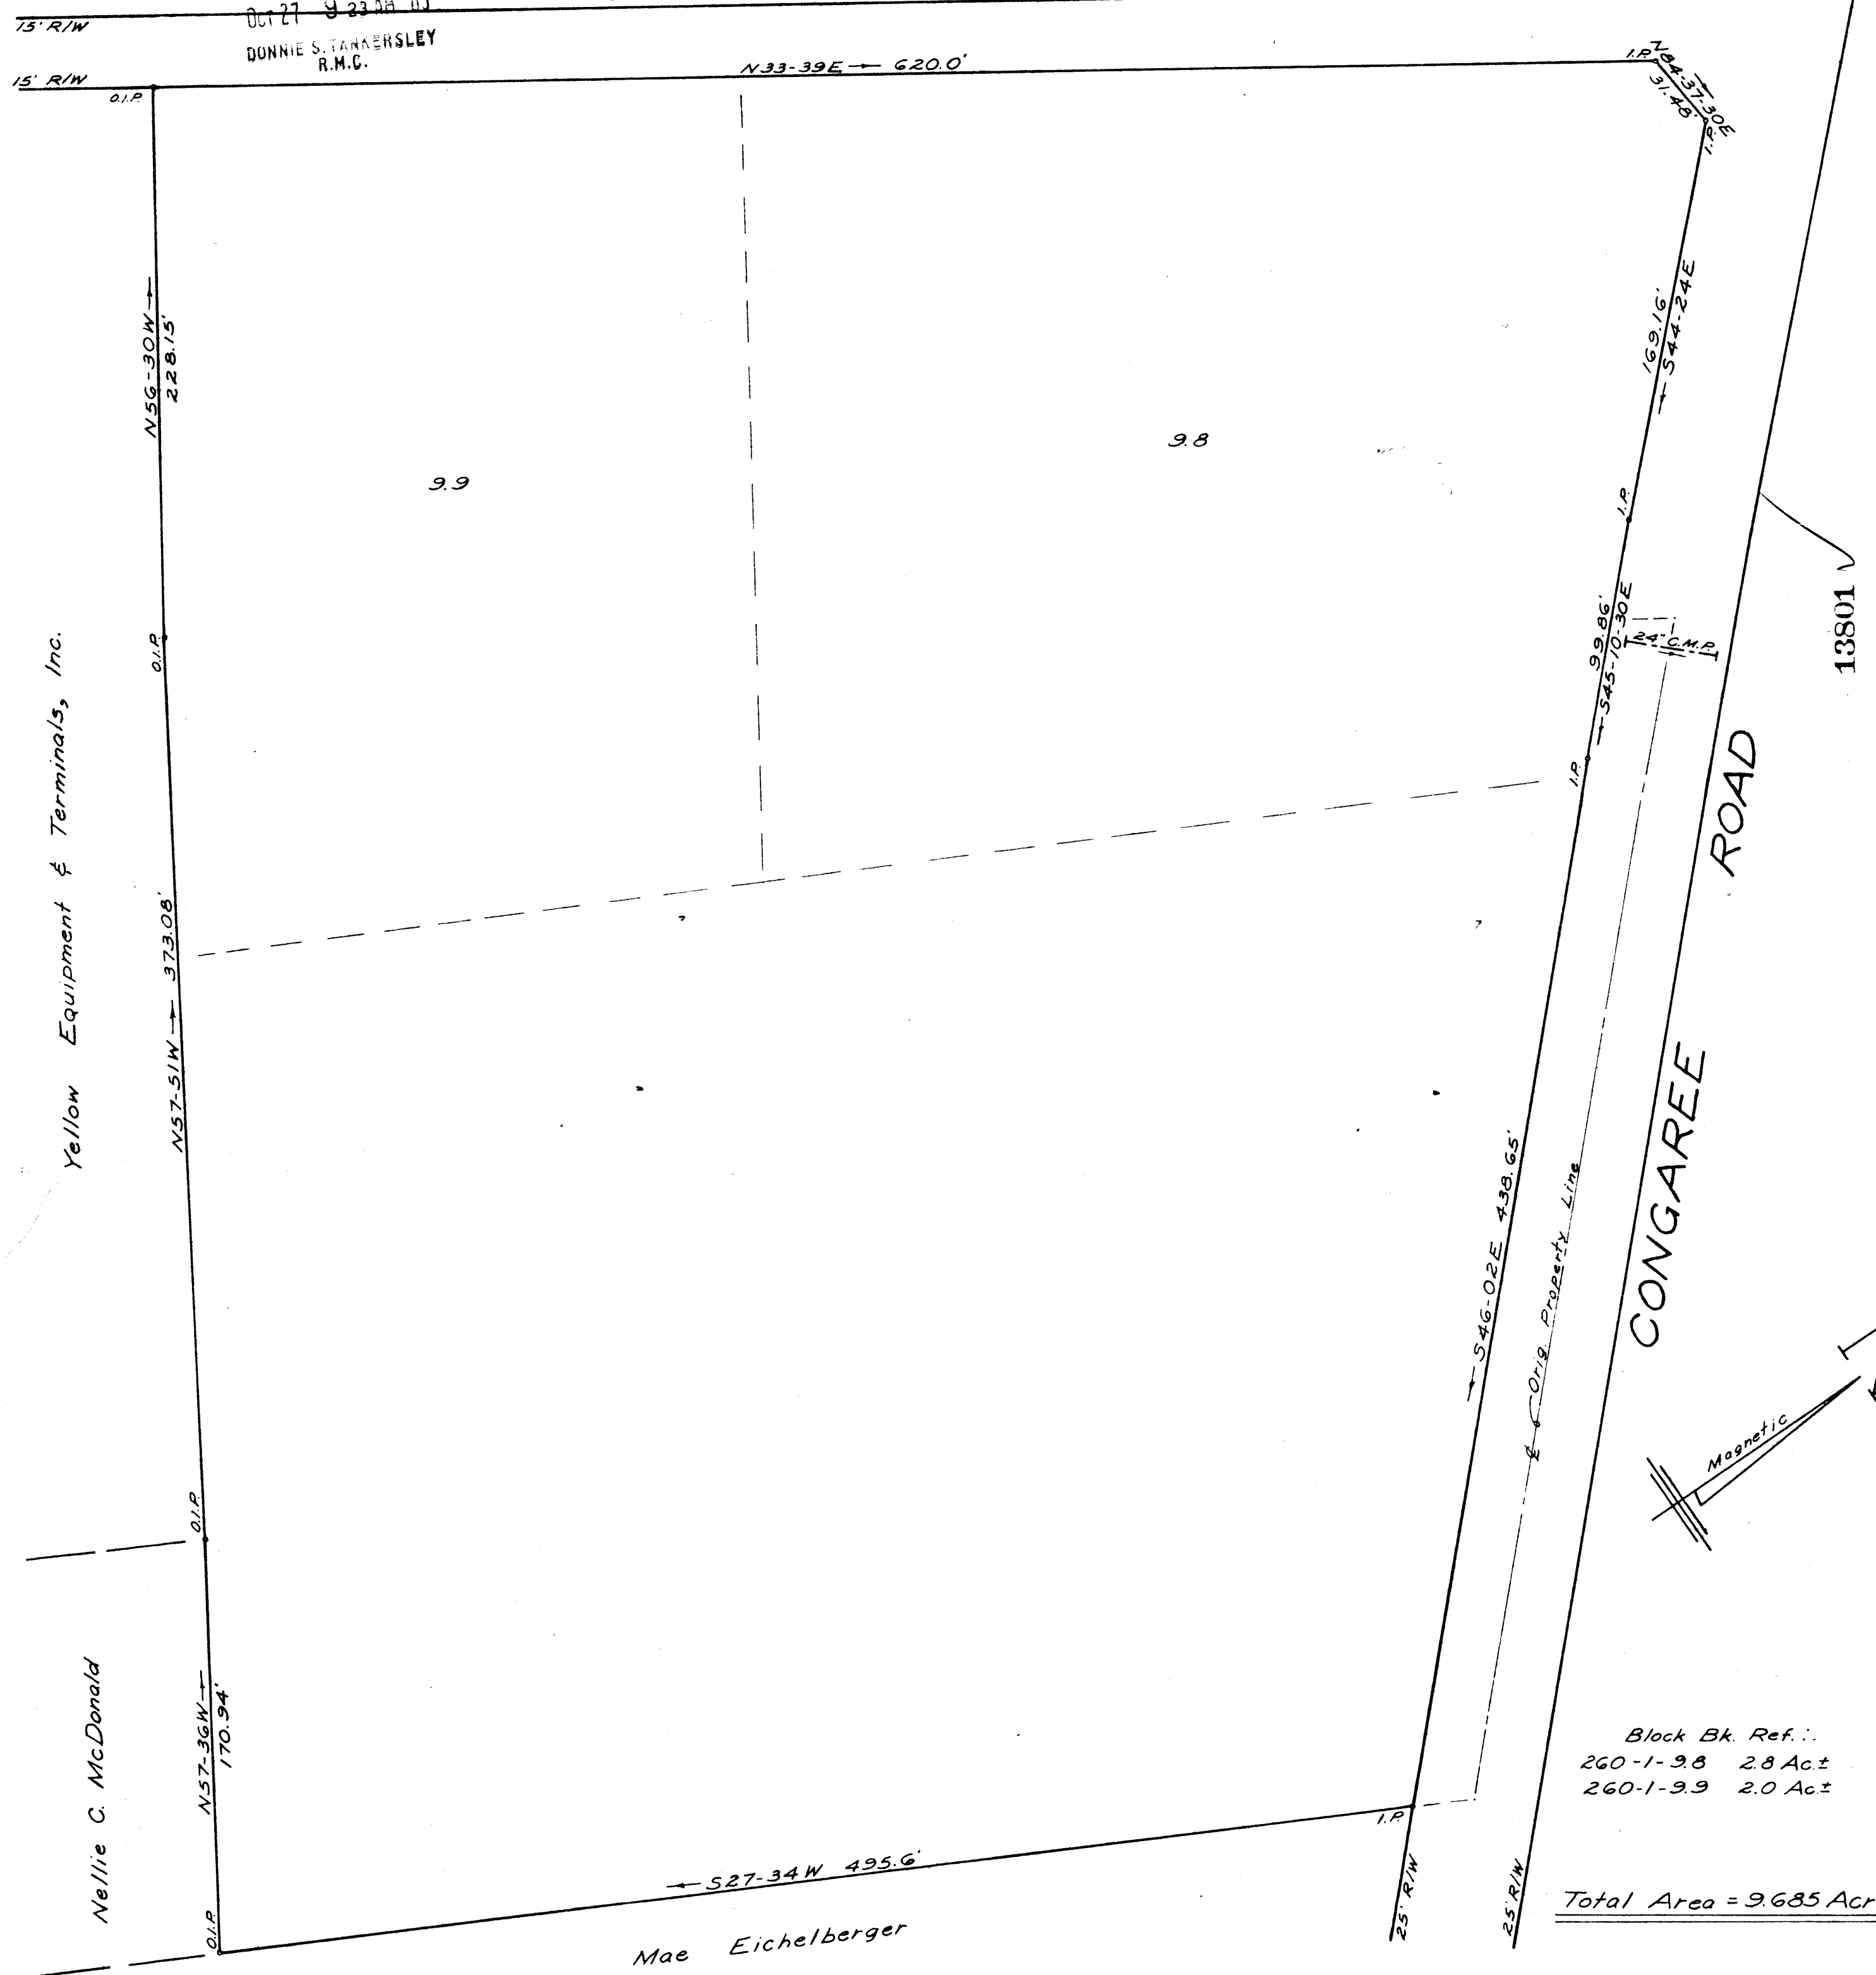

Block Bk. Ref.:

260-1-9.8	2.8 Ac±
260-1-9.9	2.0 Ac±

Total Area = 9.685 Acres


SURVEY FOR  
T. G. CRYMES, JR. EST.

## 10A-27

NEAR GREENVILLE, S.C.

DEC., 1982

SCALE: 1" = 50'

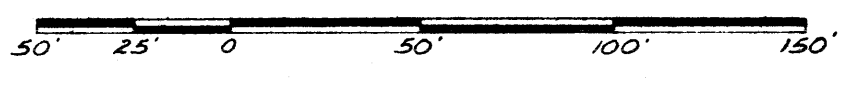

260-1-9.8, 9.8 & 9.9

OCT 27 1983



"I hereby certify that the ratio of precision of the field survey is 1/10000 as shown herein and the area was determined by D.M.D. method of area calculation."

W.R. Williams, Jr. P.E. & L.S. No. 3979



W. R. WILLIAMS, JR.  
ENGR. / SURVEYOR, Inc.  
P. E. & L. S. No. 3979  
15 S. MAIN STREET  
TRAVELERS REST, S. C.  
29690