


FILED
GREENVILLE CO. S.C.
NOV 8 9 52 AM '83
DONNIE S. TANKERSLEY
R.M.C.

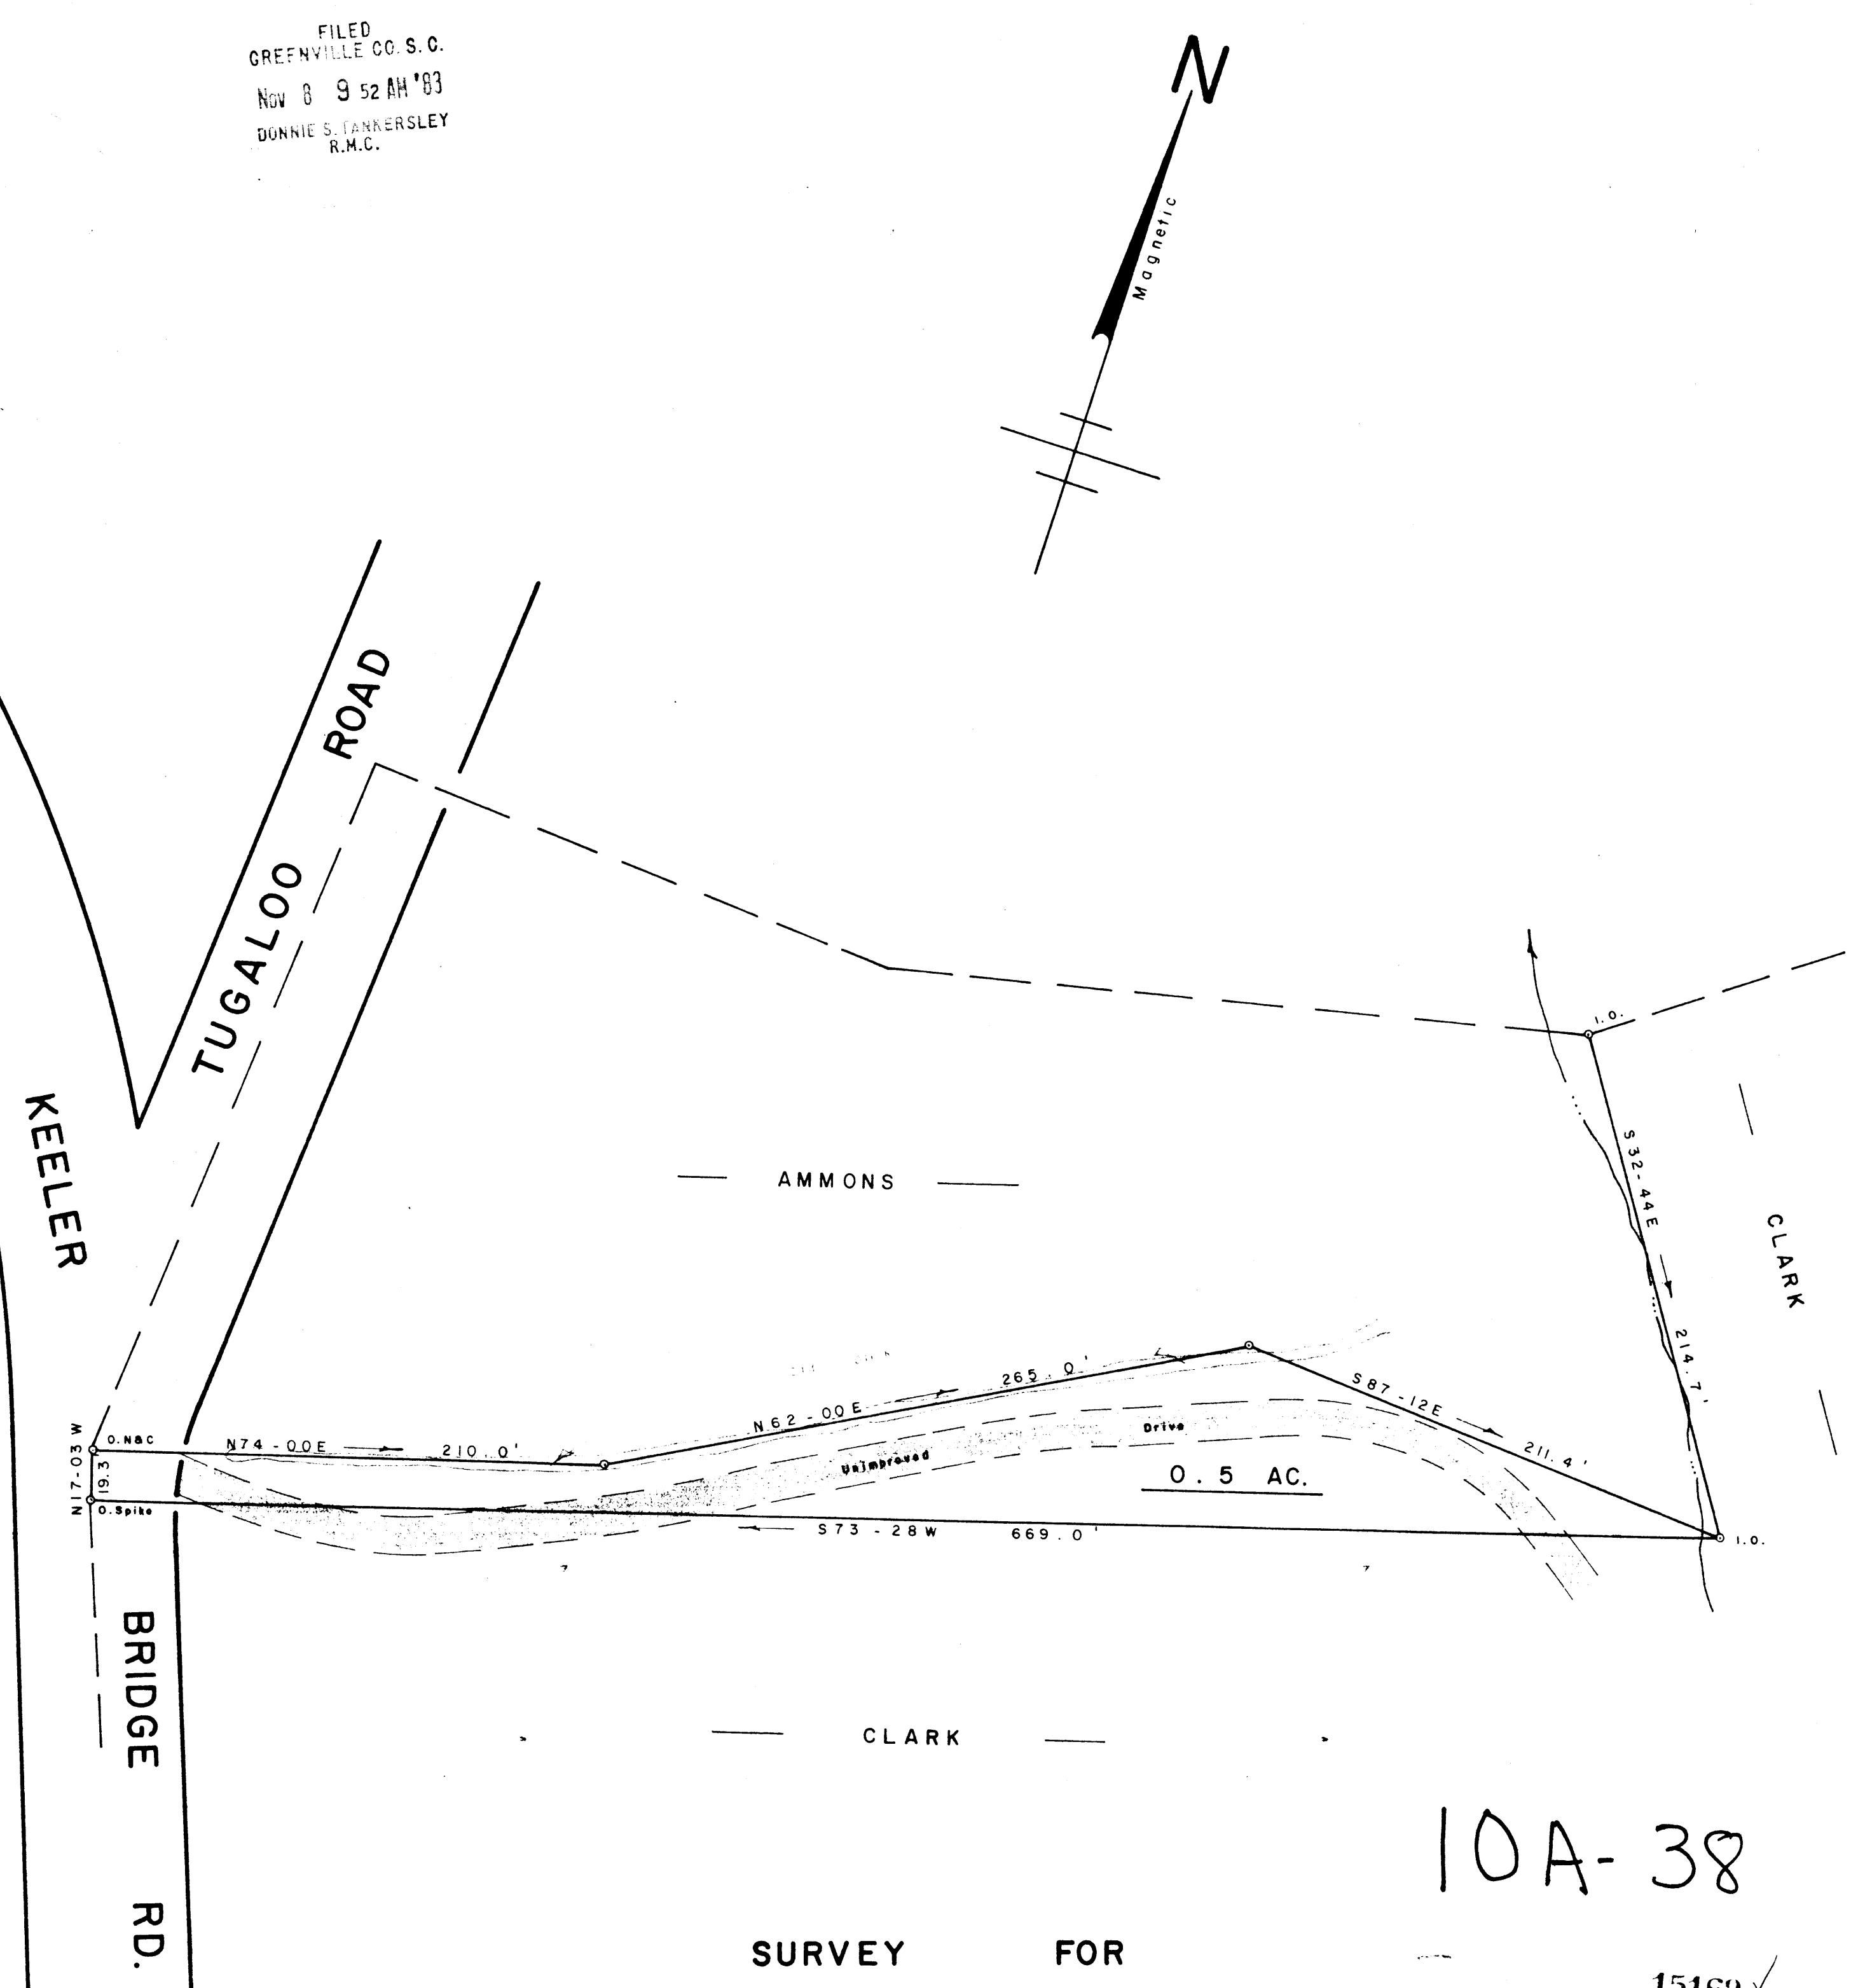

SURVEY FOR
TONY H. CLARK
NORTH OF TRAVELERS REST GREENVILLE CO.
SOUTH CAROLINA
OCTOBER 3, 1983

WRW

W R WILLIAMS, JR.
ENGR./SURVEYOR, Inc.
P.E. & L.S. No. 3979
15 S. MAIN STREET
TRAVELERS REST, S.C.
29690

F.B. 71

SCALE: 1" = 50'
50 25 0 50 100 150

Part of 511.2 - 1 - 4.2

5.000

I hereby certify that the ratio of precision of the field survey is 1/5000 as shown herein and the area was determined by the 3-gauge method of area calculation.

W.R. Williams

P.E. & L.S. No. 3979