


MICROFILMED

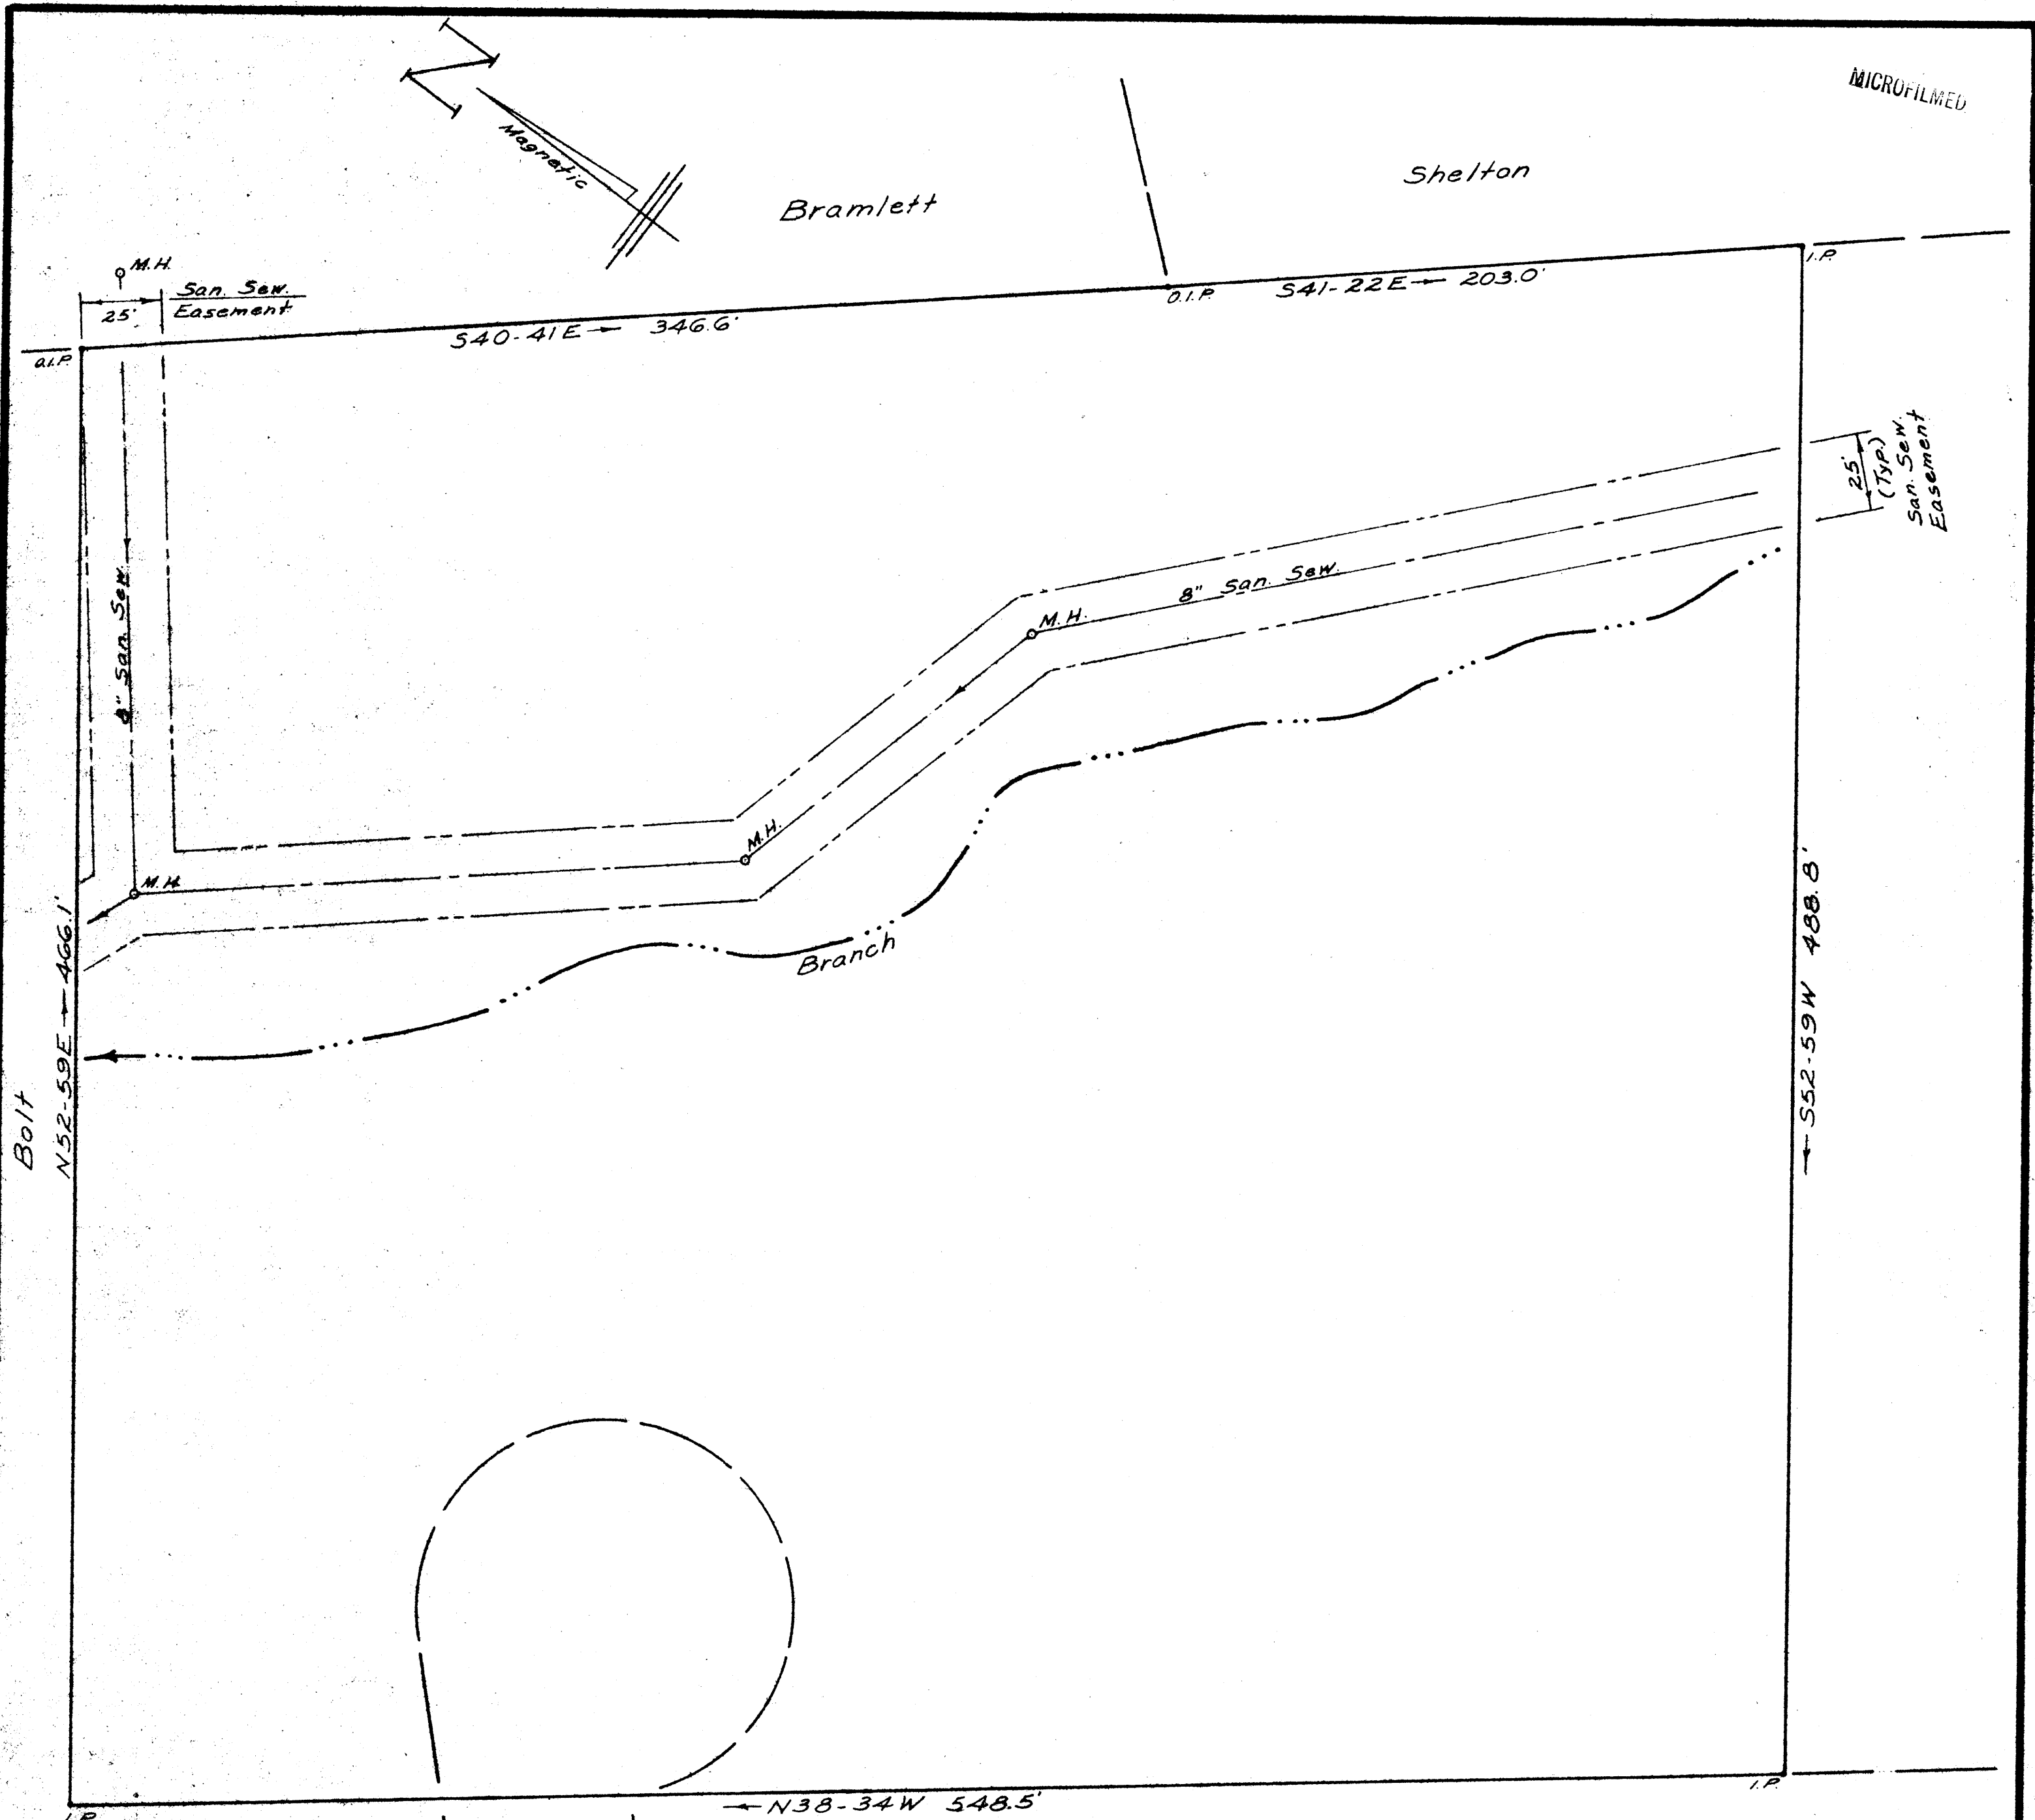

Bolt

Bolt

MARCUS
BLVD.

Southern Bank & Trust Co.

Area-261,369 Sq. Ft. = 6.00 Acres

SURVEY FOR
CREEKSIDE PARK


GREENVILLE CO., S.C.

21712 ✓
10-A-77

JAN. 2, 1984

JAN 11 1984

WRW
 W. R. WILLIAMS, JR.
 ENGR./SURVEYOR, Inc.
 P. E. & L. S. No. 3979
 15 S. MAIN STREET
 TRAVELERS REST, S. C.
 29890

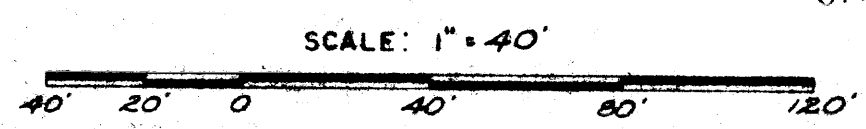

PL 5431-1-17



I hereby certify that the ratio of precision of the field measurements is 1/4,000 as shown hereon and the area was determined by the MD method of area calculation.

GCTO --- *W. R. Williams, Jr.* P. E. 3979 5.000

FILED
 GREENVILLE CO. S.C.
 JAN 31 PM '84
 ANNE S. WILKINSON
 R.M.C.