


FILED
GREENVILLE S.C.
JAN 20 9 55 AM '84
DONN


FILED
GREENVILLE S.C.
JAN 20 9 55 AM '84
DONN

VICTORIA STREET

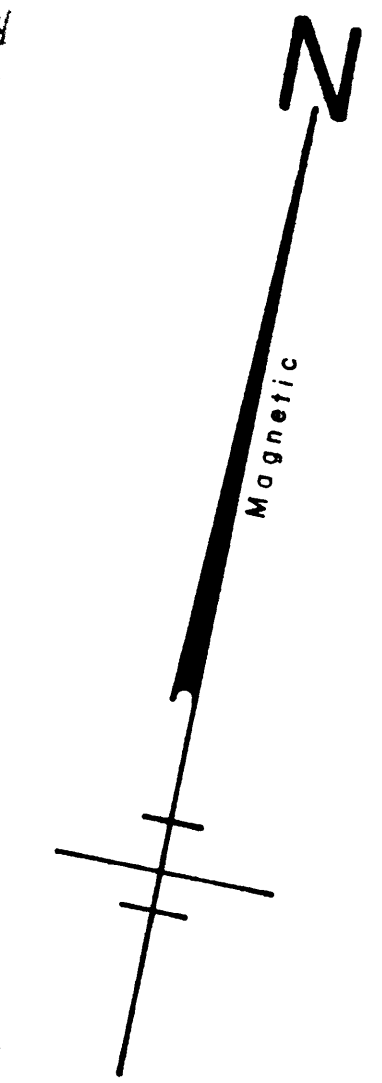

STREET
SCHOOL STREET

STREET
TRADE STREET

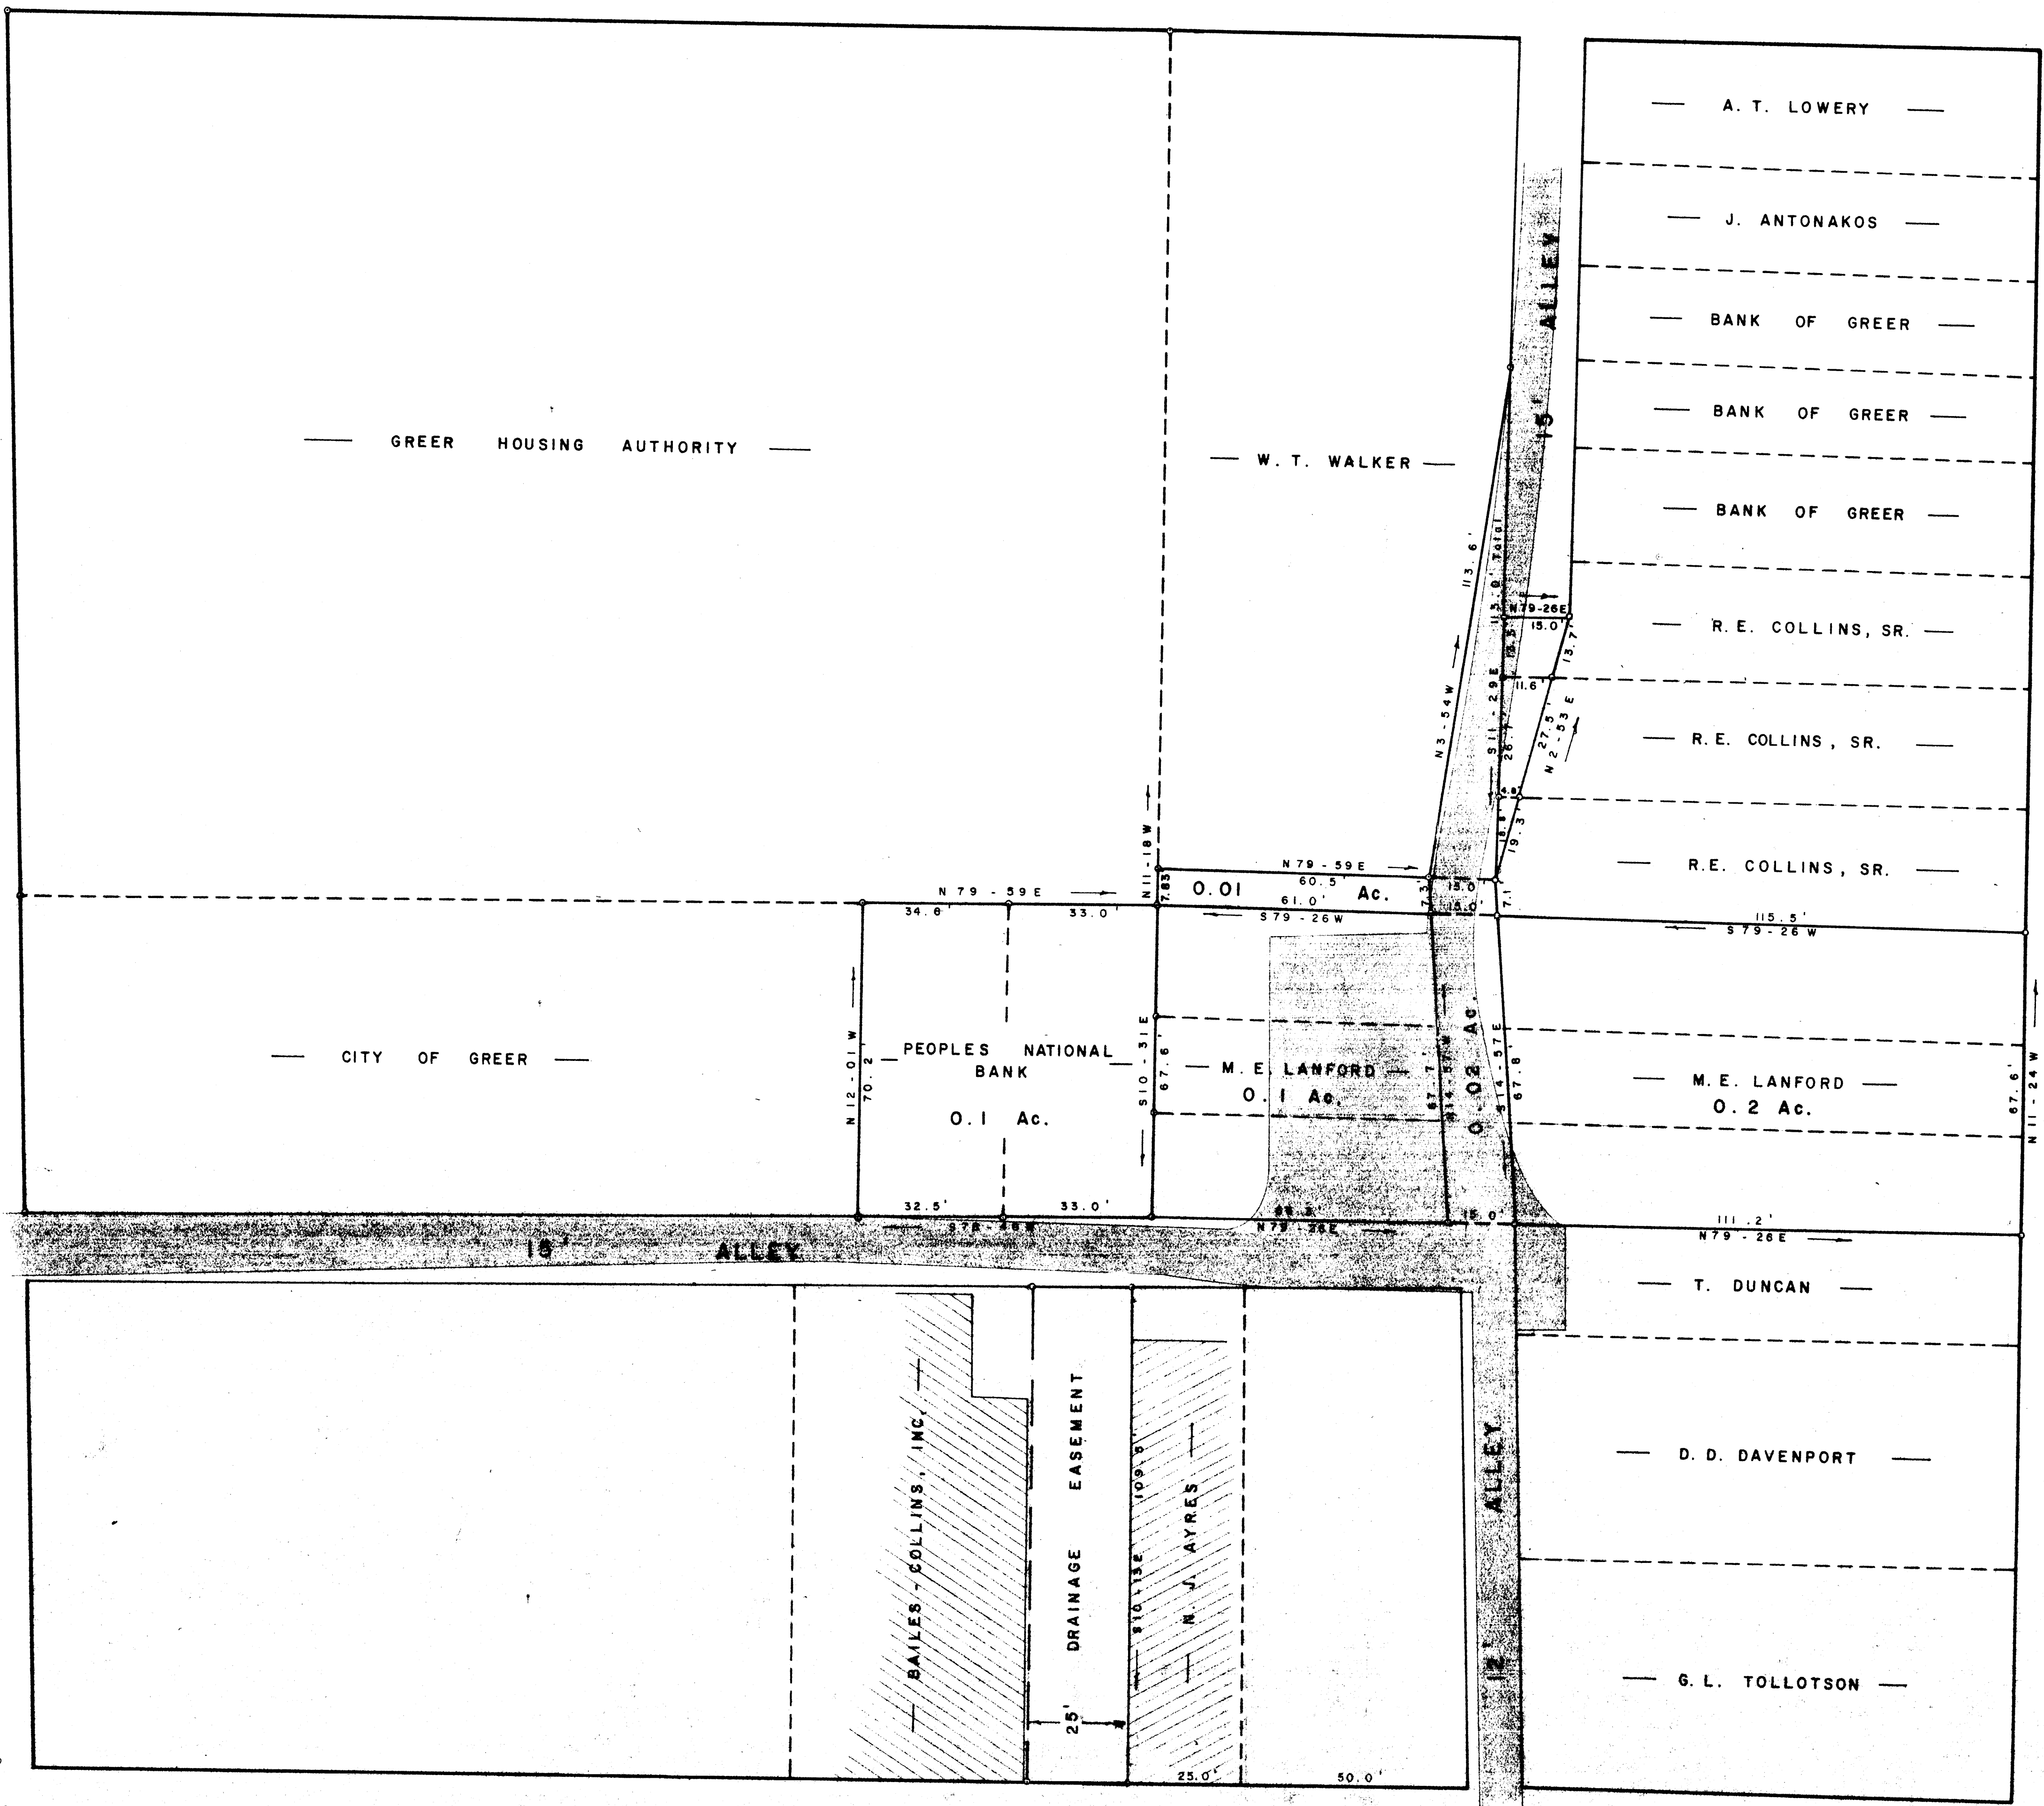

JAN 20 1984

10A-85

22634


RANDELL STREET

JAN 20 1984

SURVEY FOR
GREENVILLE COUNTY
REDEVELOPMENT AUTHORITY
CITY OF GREER GREENVILLE CO.
SOUTH CAROLINA
AUGUST 25, 1983

10A-86

22634

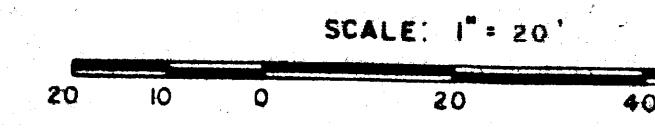

WRW

W. R. WILLIAMS, JR.
ENGR./SURVEYOR, Inc.
P. E. & L. S. No. 3979
15 S. MAIN STREET
TRAVELERS REST, S. C.
29690

STATE OF SOUTH CAROLINA
I hereby certify that the ratio of precision of the field survey is 1/5000 as shown hereon and the area was determined by the method of area calculation.
W. R. Williams, Jr.
P. E. & L. S. No. 3979

MICROFILMED

CERTIFIED