


MICROFILMED

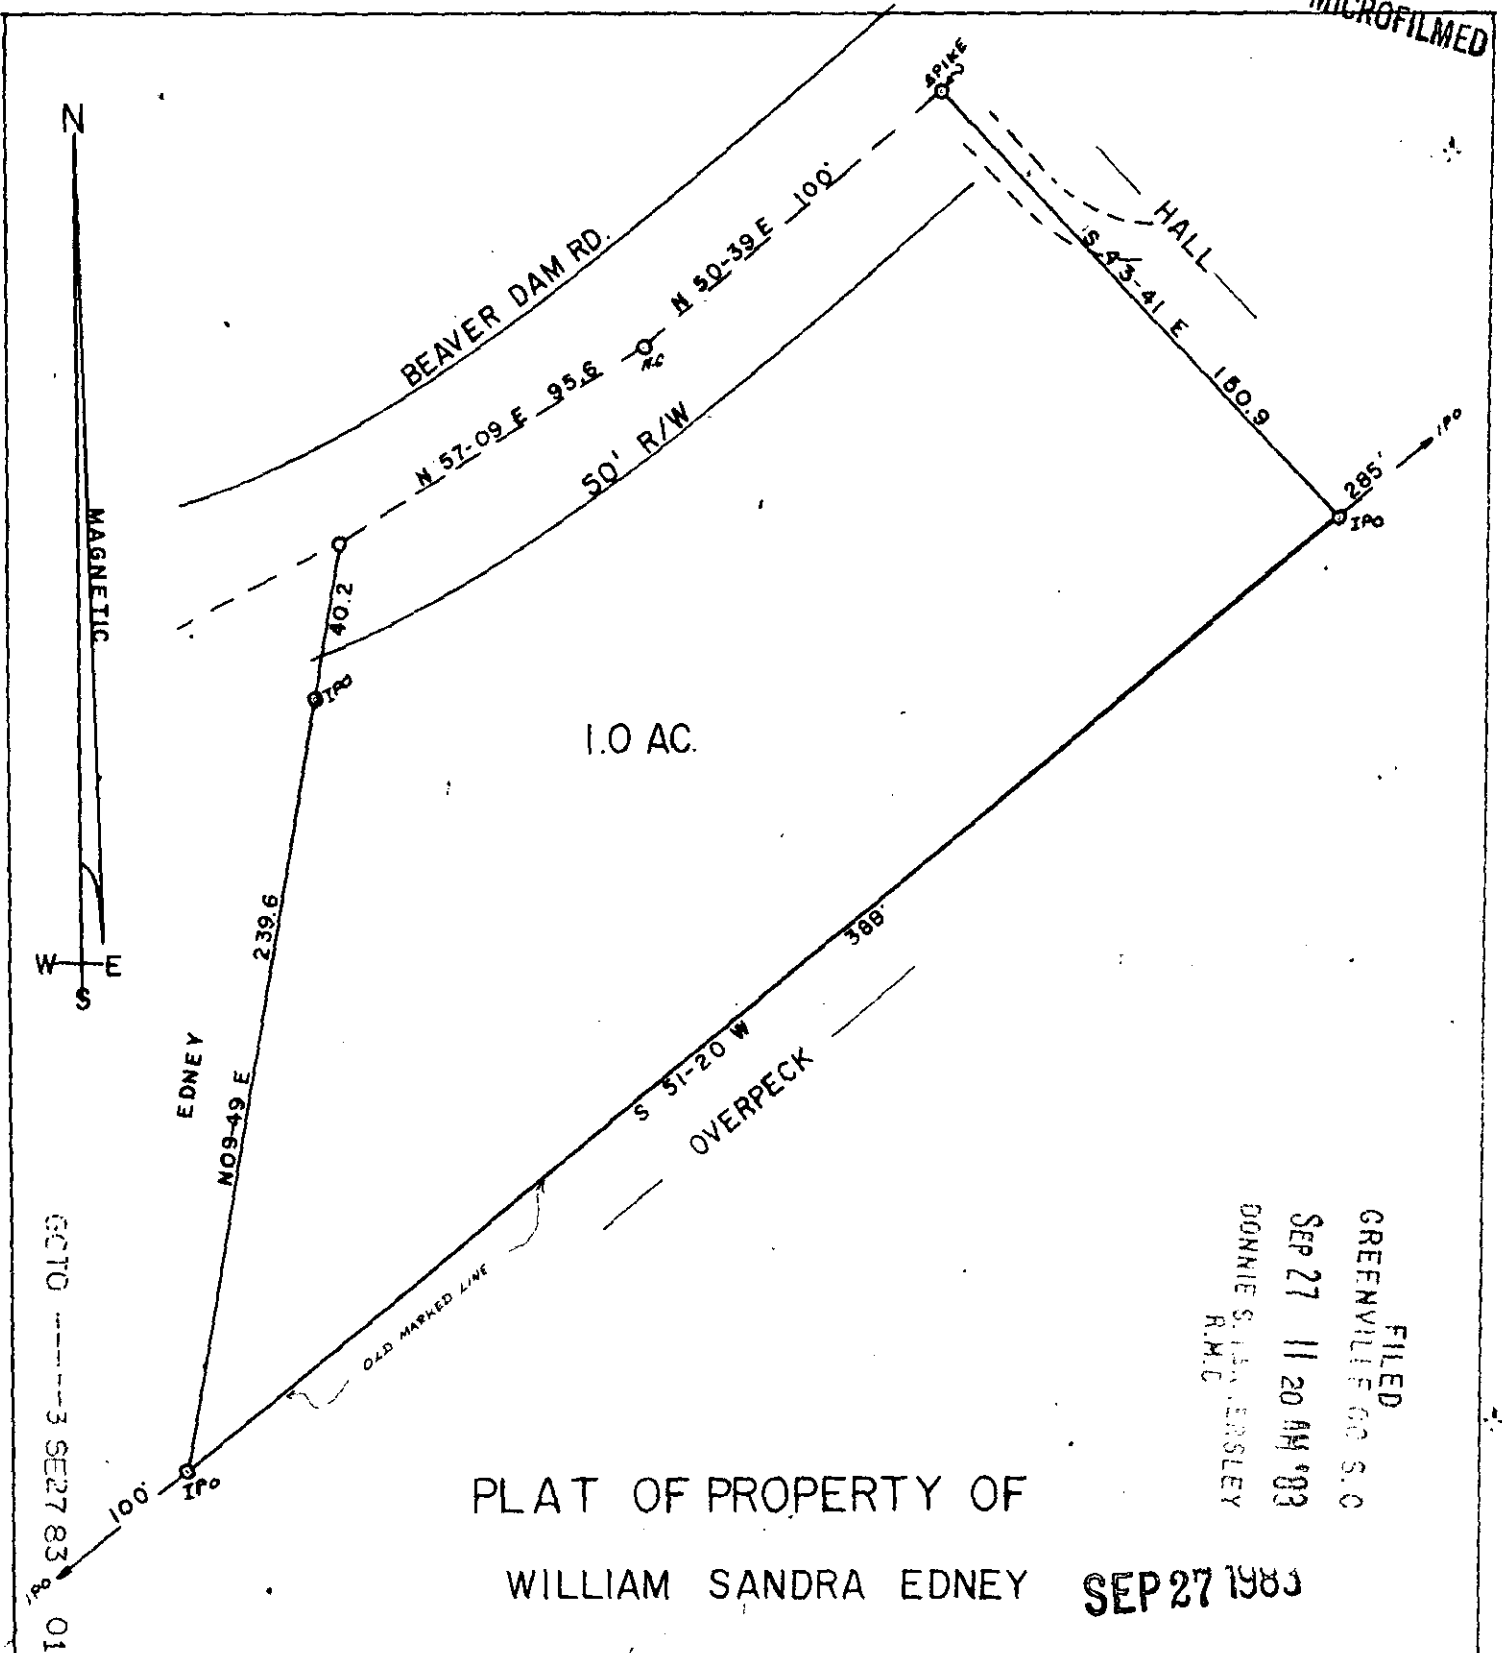

PLAT OF PROPERTY OF

WILLIAM SANDRA EDNEY


SEP 27 1983

FILED
 GREENVILLE CO. S.C.
 SEP 27 11 20 AM '83
 DONNIE S. JENKINS
 R.M.C.

THE ABOVE PROPERTY IS LOCATED APPROX. 13 MILES NORTH OF TRAVELERS REST AND ONE MILE WEST OF THE INTERSECTION OF BEAVER DAM AND NEW U.S. NO. 25. THIS PROPERTY IS SUBJECT TO EASEMENTS AND R/Ws NOT SHOWN ON THIS PLAT

GREENVILLE CO.
 SOUTH CAROLINA

10184

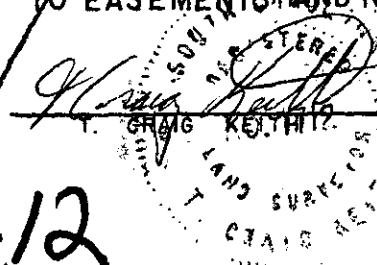

16 JUNE 83

PARTY CHIEF
 FRANK DUNCAN

1 INCH = 50'

10-B-12

