


FILED
 GREENVILLE, CO. S.C.
 OCT 4 1 24 PM '83
 DONNIE S. LARLEY
 R.M.C.

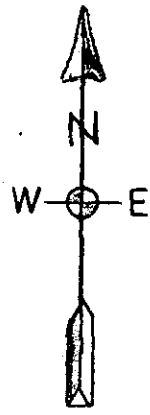


11139

GREENVILLE CO.
 CHICK SPRINGS TOWNSHIP
 D. BK. 1181-953, 1156-851, 659-140, 282-322
 BLK. BK. G3-1-10

✓ 10-B-51

I CERTIFY THE ABOVE LOT HAS BEEN SURVEYED AND IS AS SHOWN TO THE BEST OF MY KNOWLEDGE. LOT IS NOT LOCATED IN A HAZARDOUS FLOOD PLAIN AREA & NO ENCROACHMENTS.

Kenneth P. Gould
 S.C. REG. NO. 4635

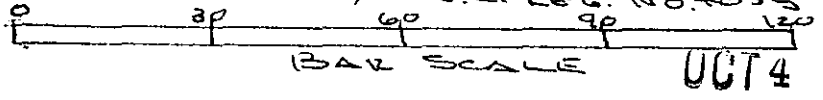

OCT 4 1983

PROPERTY OF FRANK McELRATH		
SCALE: 1" = 30'	APPROVED BY:	DRAWN BY K.T.G. JR.
DATE: 9-26-83		REVISED
NOAH CANNON SUBDIVISION CITY OF GREER		
ABOVE LOT NO. IS ALL OF ORIG. LOT 10 AND A PORTION OF LOT 11.		DRAWING NUMBER 3.000'D

Kenneth P. Gould

MICROFILMED