


MICROFILMED

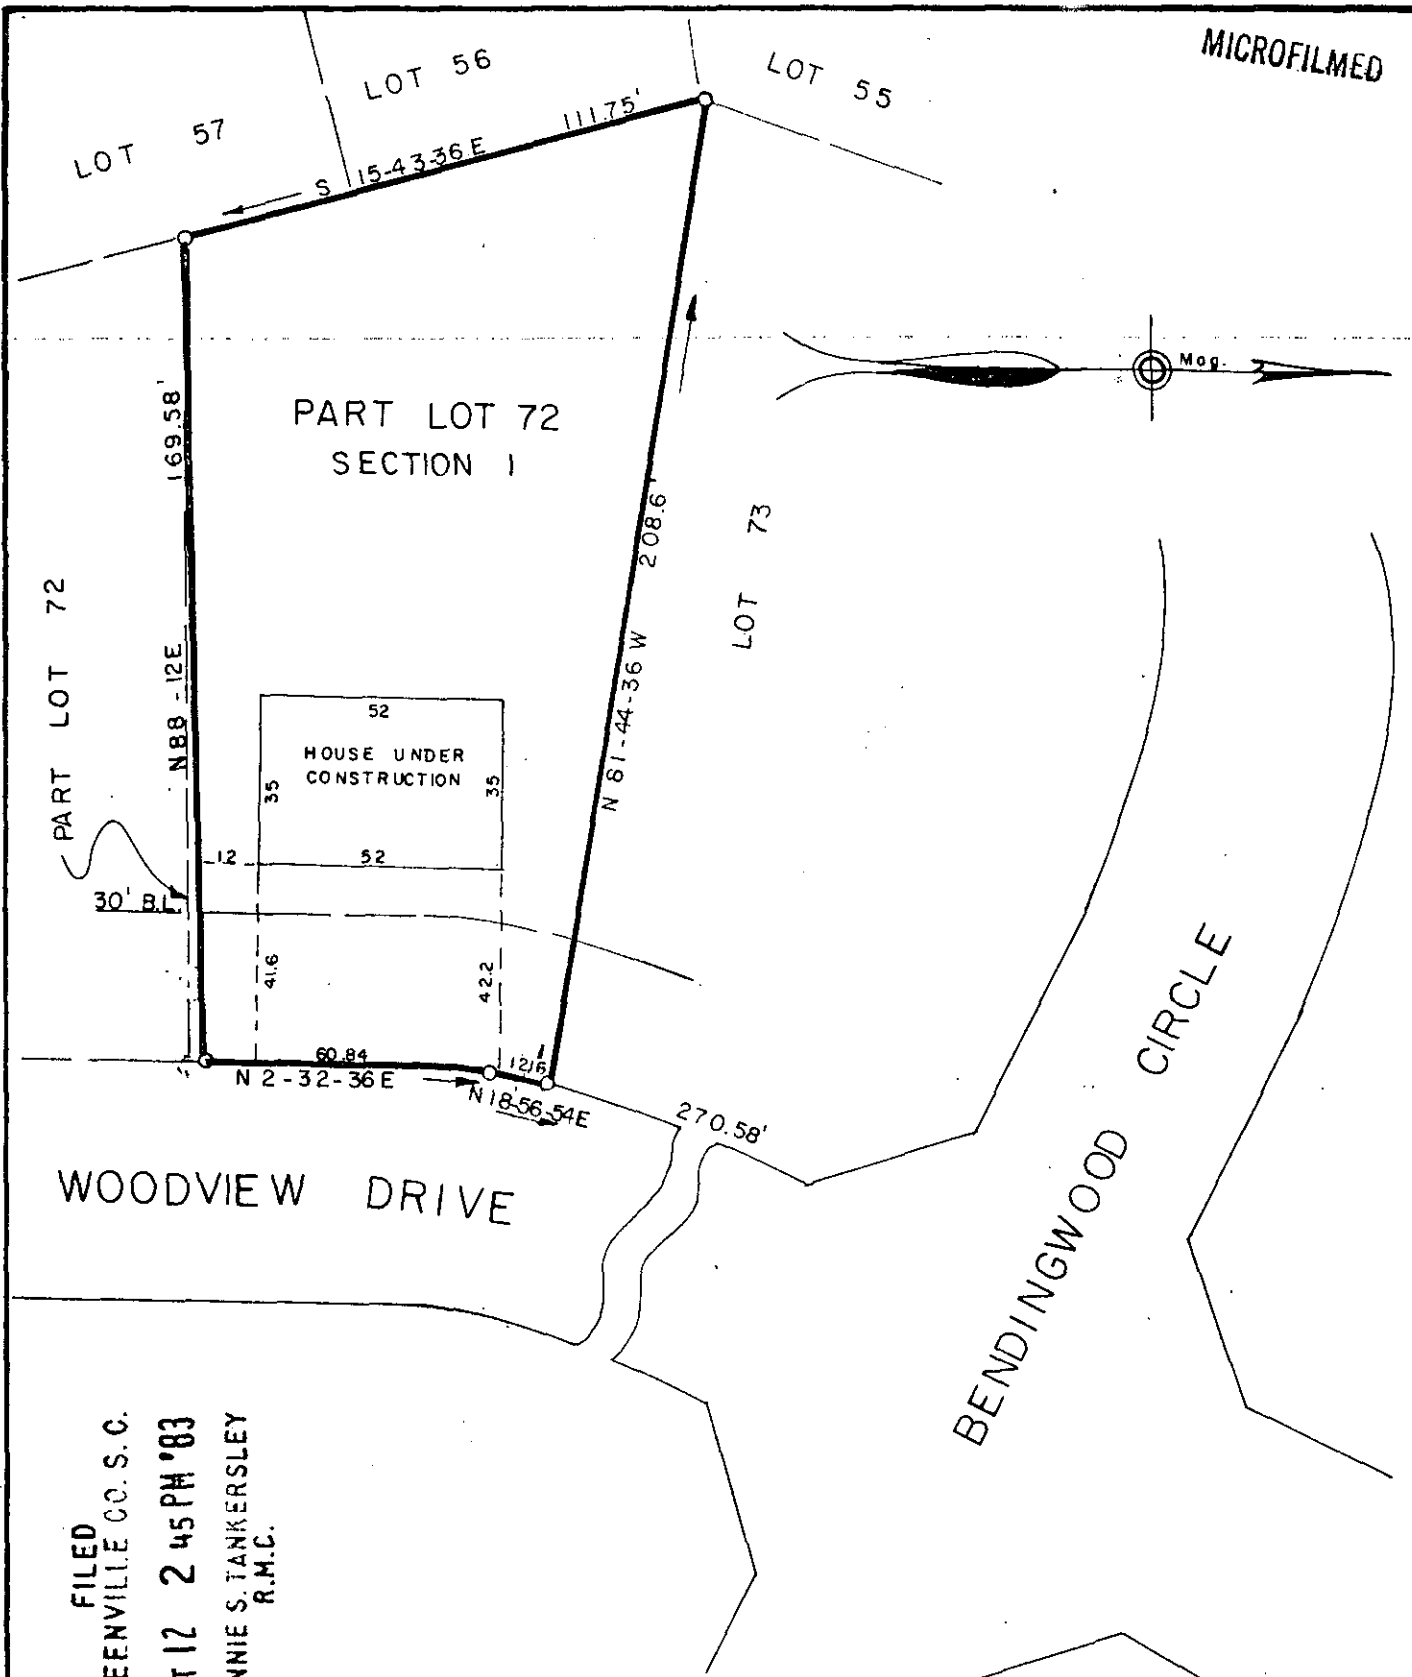

FILED  
 GREENVILLE CO. S. C.  
 OCT 12 2 45 PM '83  
 BONNIE S. TANKERSLEY  
 R.M.C.

PROPERTY OF

**SOUTH HILL BUILDERS & DEVELOPERS, INC.**

GREENVILLE CO., S. C.


12081 ✓

Scale 1" = 40'

July, 1983

*10-B-81*

This is to certify that on the 25th day of July, 1983, we surveyed the property shown on this plat being known as Part Lot 72 on plat of Northwood, Section 1, recorded in plat book 7-X, page 98, Office of R.M.C., Greenville County, S.C., and that the property lines, walls and buildings are as shown hereon; that the buildings located on said lot do not encroach or project on adjacent streets or property, and that no adjacent buildings or walls encroach or project on said premises; and from information form Greenville County, this structure is not in a designated flood area.

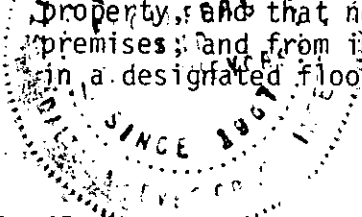

*R.W. Dalton*  
 DALTON & NEVES CO., ENGINEERS

3.00