


MICROFILMED

MAGNETIC

NORTH

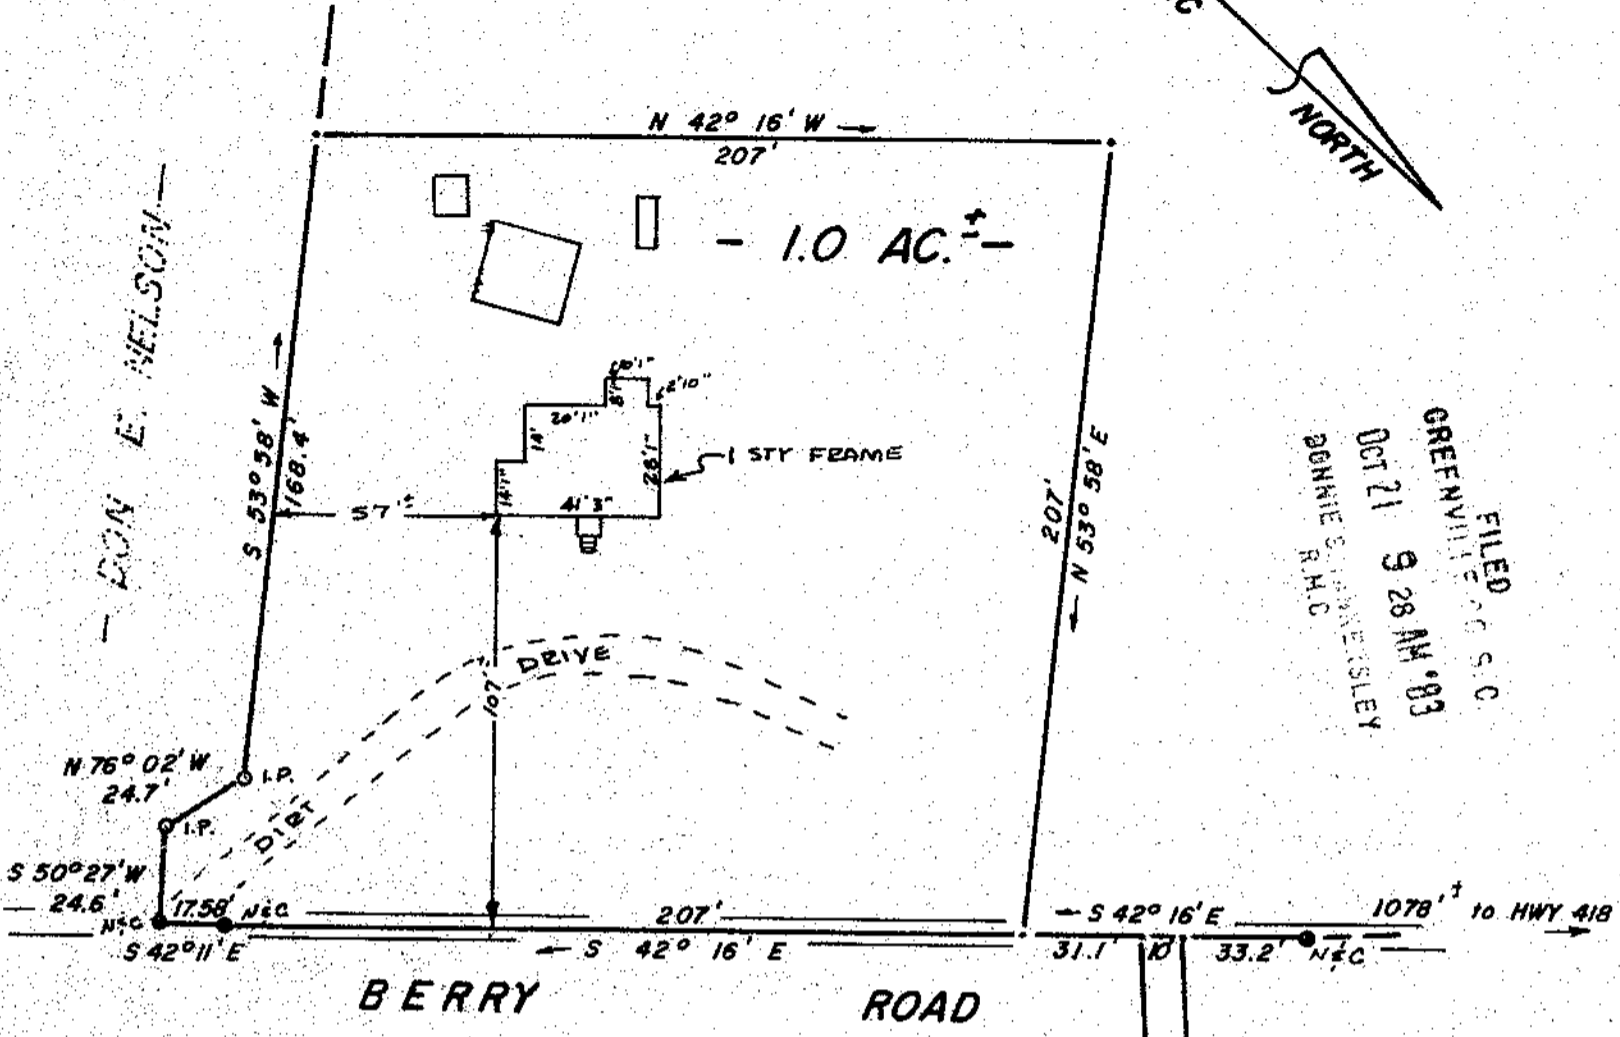

FILED
 GREENVILLE COUNTY S.C.
 OCT 21 9 28 AM '83
 BONNIE S. JONES SLEY
 R.M.C.

SURVEYED AT THE REQUEST OF

MARTIN N. POWELL

GREENVILLE COUNTY, SOUTH CAROLINA

SCALE: 1" = 50'

DATE: 10-6-83

13149

OCT 21 1983

10-C-21

THIS IS TO CERTIFY THAT ON THIS DATE, THE PROPERTY SHOWN ABOVE WAS SURVEYED BY ME; AND THAT PROPERTY LINES AND HOUSE ARE AS SHOWN; THAT THE HOUSE LOCATED ON SAID PROPERTY DO NOT PROJECT OR ENCRANCH ON ADJACENT PROPERTY. *THE SAID PROPERTY DOES NOT LIE WITHIN THE 100YE. FLOOD PLANE ACCORDING TO GREENVILLE COUNTY PLANNING COMMISSION INFORMATION.

JOHN E. WOODS, R.L.S. NO. 3780

FOUNTAIN INN, S.C.

John Woods

*REV. #1, 10/14/83

