


EAST EARLE STREET

ELIZABETH STREET

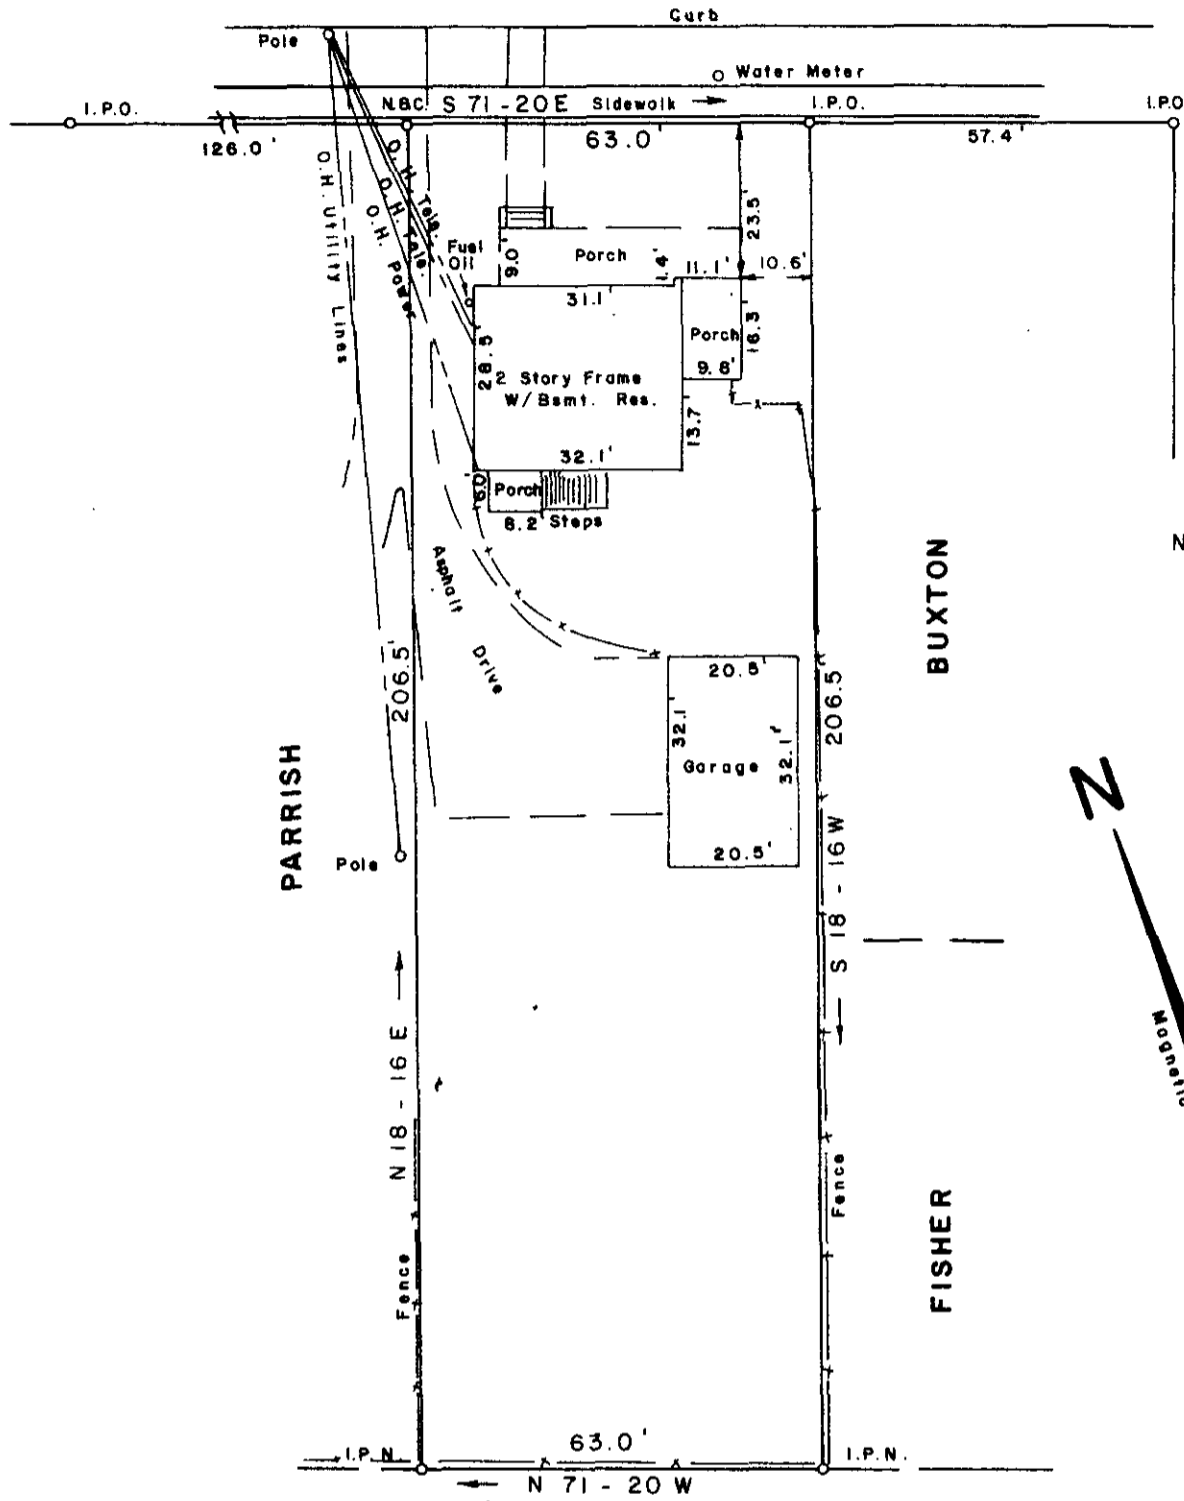

Note: Reference Plat Book K - Page 277.

AMERICAN FEDERAL SAVINGS & LOAN ASSOC.

SURVEY FOR

DAVID W. CHILES

BARBARA G. CHILES

CITY OF GREENVILLE

GREENVILLE COUNTY

SOUTH

CAROLINA

OCTOBER 18, 1983

FILED  
 GREENVILLE CO. S.C.  
 OCT 21 12 03 PM '83  
 DONNIE S. JANKERSLEY  
 R.M.C.

OCT 21 1983

To The Best Of My Knowledge This Structure Is Not In An Established Flood Zone.

I Hereby Certify That The Measurements As Shown Above Are Correct And There Are No Encroachments Or Projections Other Than Shown.

I Hereby Certify That The Ratio Of Precision Of The Field Survey Is 1/10,000 As Shown Hereon And The Area Was Determined By D.M.D. Method

13152 ✓


10-C-22

JEFFERY M. PLUMBLEE, INC. LAND SURVEYING

P. O. BOX 788 TRAVELERS REST. S. C. 29690

(803) 834-4426

35 - 4 - 2

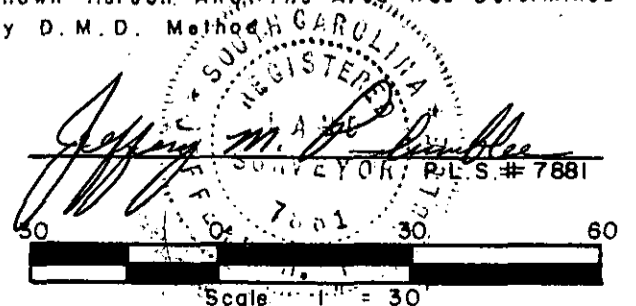

F.B. 16