


FILED
GREENVILLE, CO. S. C.
Nov 19 1983
DUNNIE STARKERSLEY
P.E. & M.C.

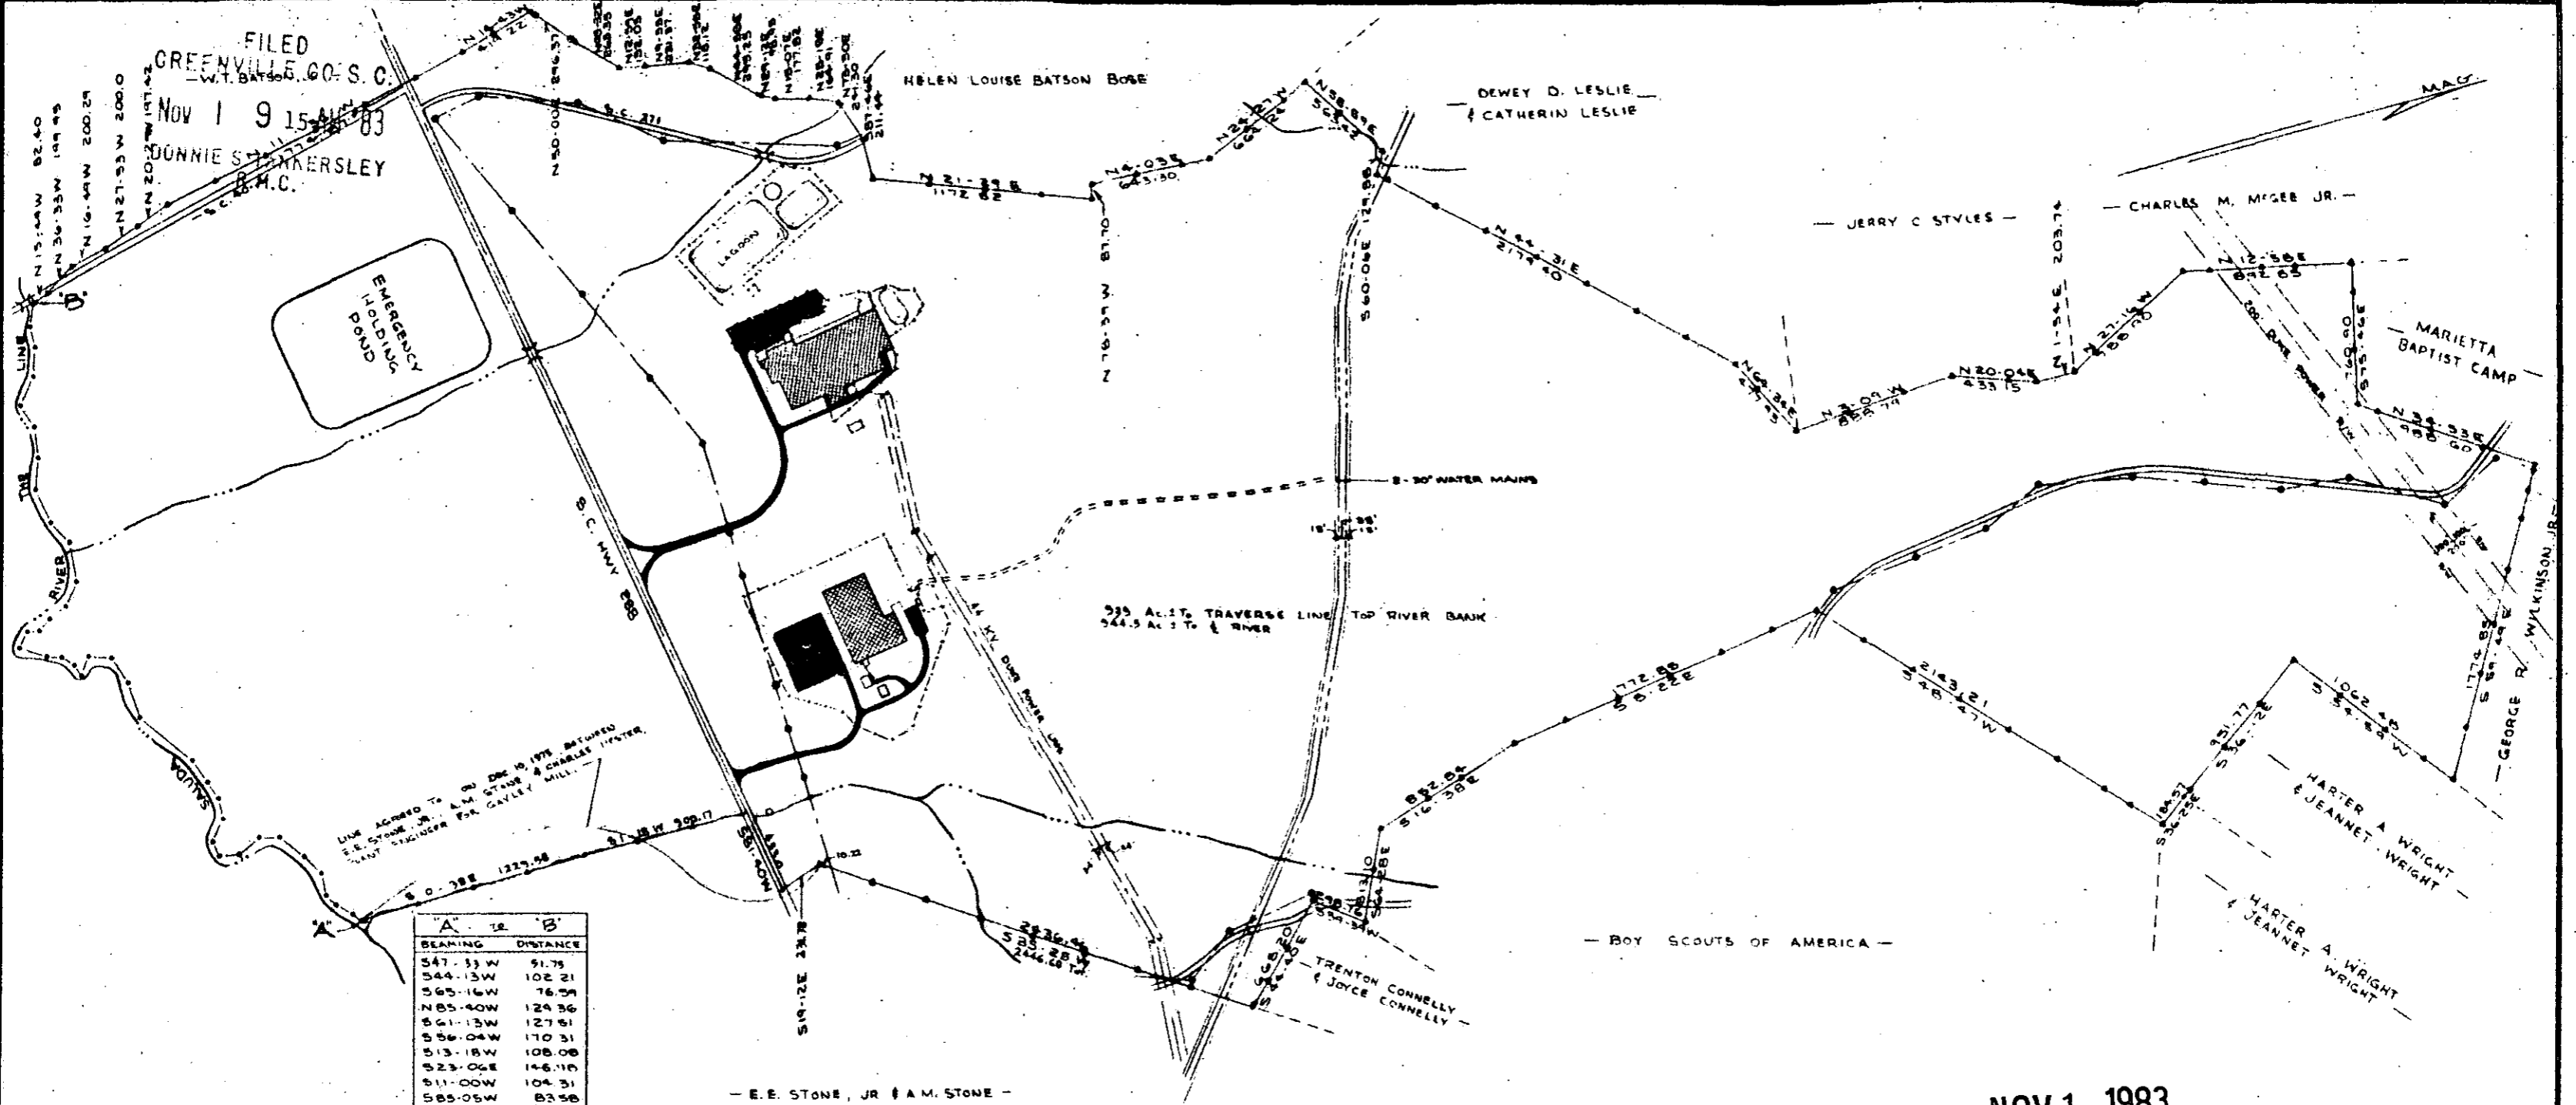

LINE AGREED TO ON ONE 1978 PATENTED
E.E. STONE, JR. & A.M. STONE & CHARLES WALTER
LAND ENGINEERS FOR GAYLEY MILL


A	B
547.33 W	91.75
544.13 W	102.21
565.16 W	76.58
285.40 W	124.36
561.13 W	127.51
556.04 W	170.31
513.18 W	108.08
523.06 E	146.10
511.00 W	104.31
585.05 W	83.58
248.52 W	130.64
284.35 W	114.05
572.48 W	103.54
572.08 W	144.10
557.07 W	368.57
588.25 W	198.39
574.46 W	156.22
514.94 W	123.36
553.32 E	114.37
279.24 W	70.64
553.26 W	80.82
516.48 W	88.38
634.08 W	160.89
248.93 W	97.09
213.12 E	85.05
235.09 W	83.74
222.05 W	107.98
244.30 W	140.96
283.34 W	216.18
563.37 W	182.20
580.54 W	194.55
268.48 W	172.20
280.44 W	171.60
572.53 W	137.40
250.35 W	175.00
269.25 W	156.68
284.06 W	112.75
264.44 W	125.36

- E.E. STONE, JR & A.M. STONE -

NOV 1 1983

10-C-40 14374 ✓

A STANDARD D.M. MARKER
O CONC. MONUMENT
P.P. or N.B.C.
SOUTH CAROLINA REGISTERED
I CERTIFY THE ABOVE PLAT
WAS PREPARED BY AN ACTUAL
FIELD SURVEY MADE UNDER
MY SUPERVISION

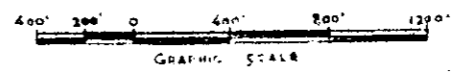

NO.	DATE	REVISION	BY	NO.	DATE	REVISION	BY
1	8/20/75	Survey for Deering Milliken Inc	WHL				
2	12/12/75	Line changed - See Line Agreement 12/12/75	WHL				

PIEDMONT ENGINEERS · ARCHITECTS · PLANNERS
480 PARK AVENUE · GREENVILLE, SOUTH CAROLINA · 29602

SURVEY FOR
GAYLEY MILL
DEERING MILLIKEN, INC *
MARIETTA, SC
GREENVILLE CO., S.C.
SCALE 1"=400'

PROJ. NO.	DRAWING NO.
DRAWN: RLF	
CHECKED:	
APPROVED:	
DATE: NOV 11, 1974	
JOB NO: 73-193	

MICROFILMED