
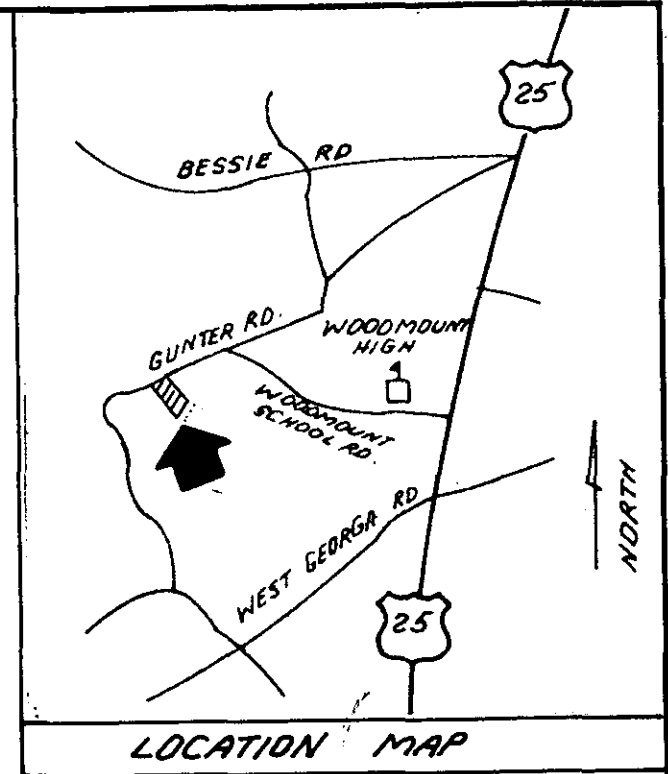



FILED  
GREENVILLE CO. S. C.  
NOV 14 10 09 AM '83  
DONNIE S. TANKERSLEY  
R.M.C.

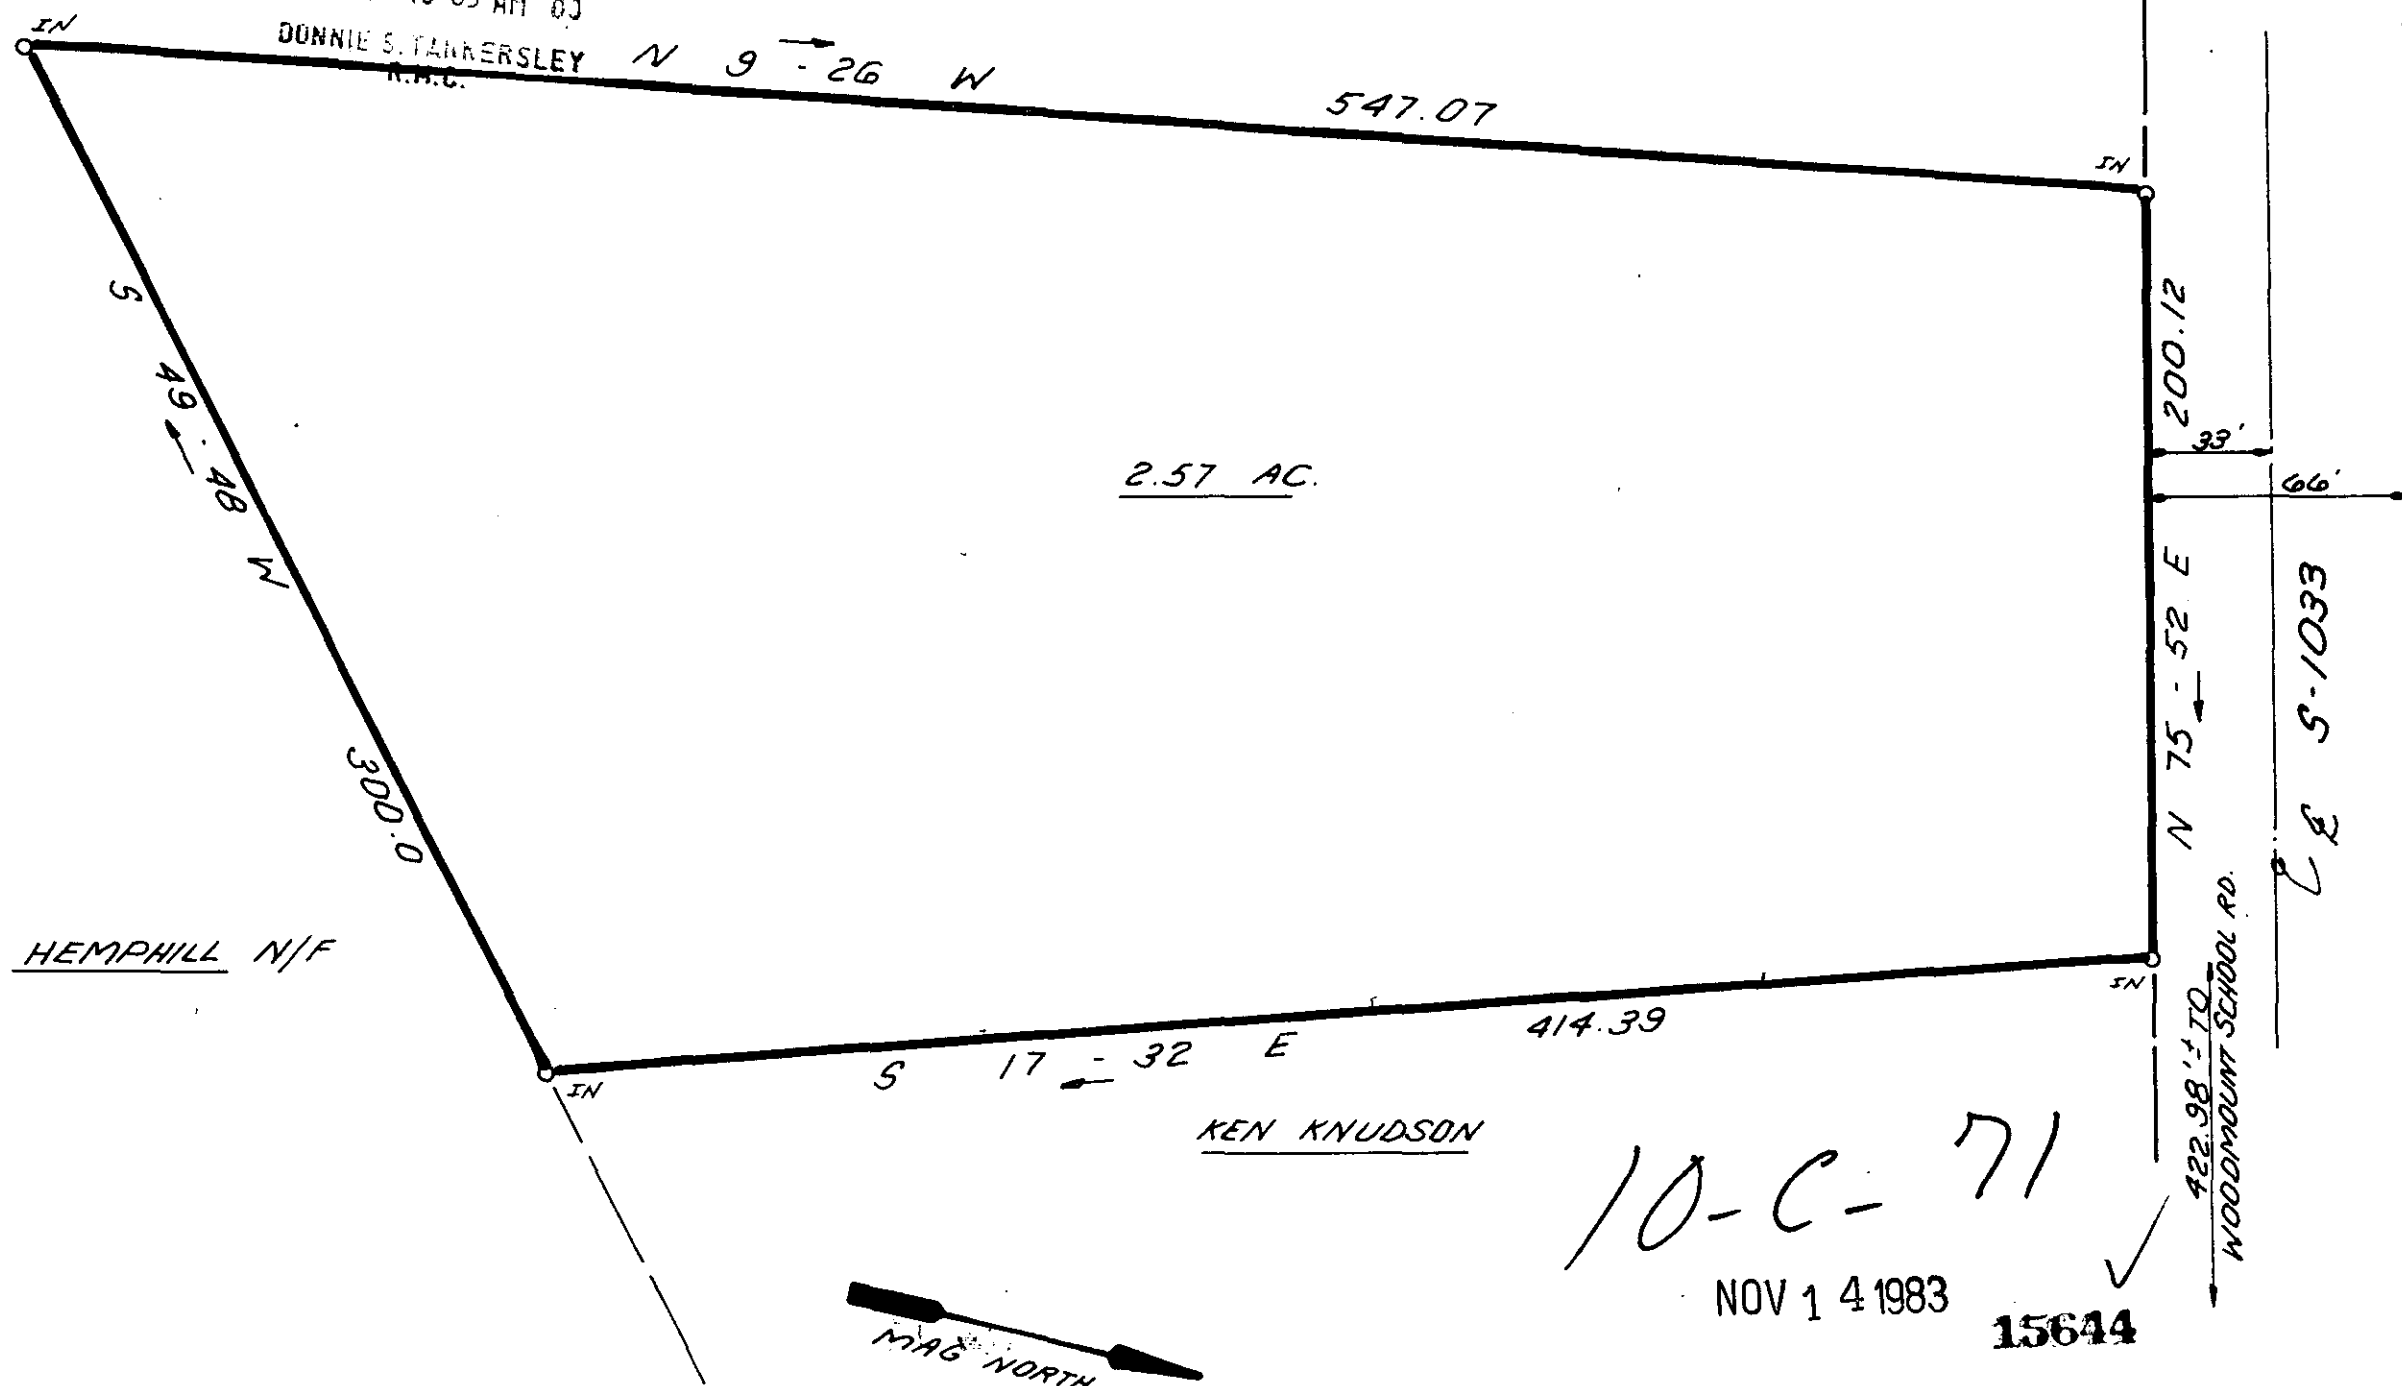

10-C-71  
NOV 14 1983  
15644

I hereby certify that the ratio of precision of the field survey is 1/5,000 as shown hereon and the area was determined by DMD Method.

James R. Freeland  
James R. Freeland RLS & PE 4781

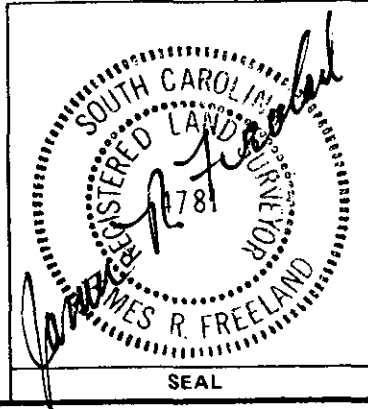

STATE OF SOUTH CAROLINA  
GREENVILLE COUNTY

SURVEY FOR  
TERRY CHASTAIN

FREELAND & ASSOCIATES  
Engineers • Land Surveyors  
GREENVILLE, S.C.

SURVEY	D.C.H.
DRAWN	K.E.G.
CHECK	
SCALE	1" = 50'
DATE	10-6-83
DWG. NO.	9814-B

MICROFILMED