


FILED
 GREENVILLE, CO. S.C.
 NOV 14 10 35 AM '83
 DONNIE STANNERSLEY
 R.M.C.

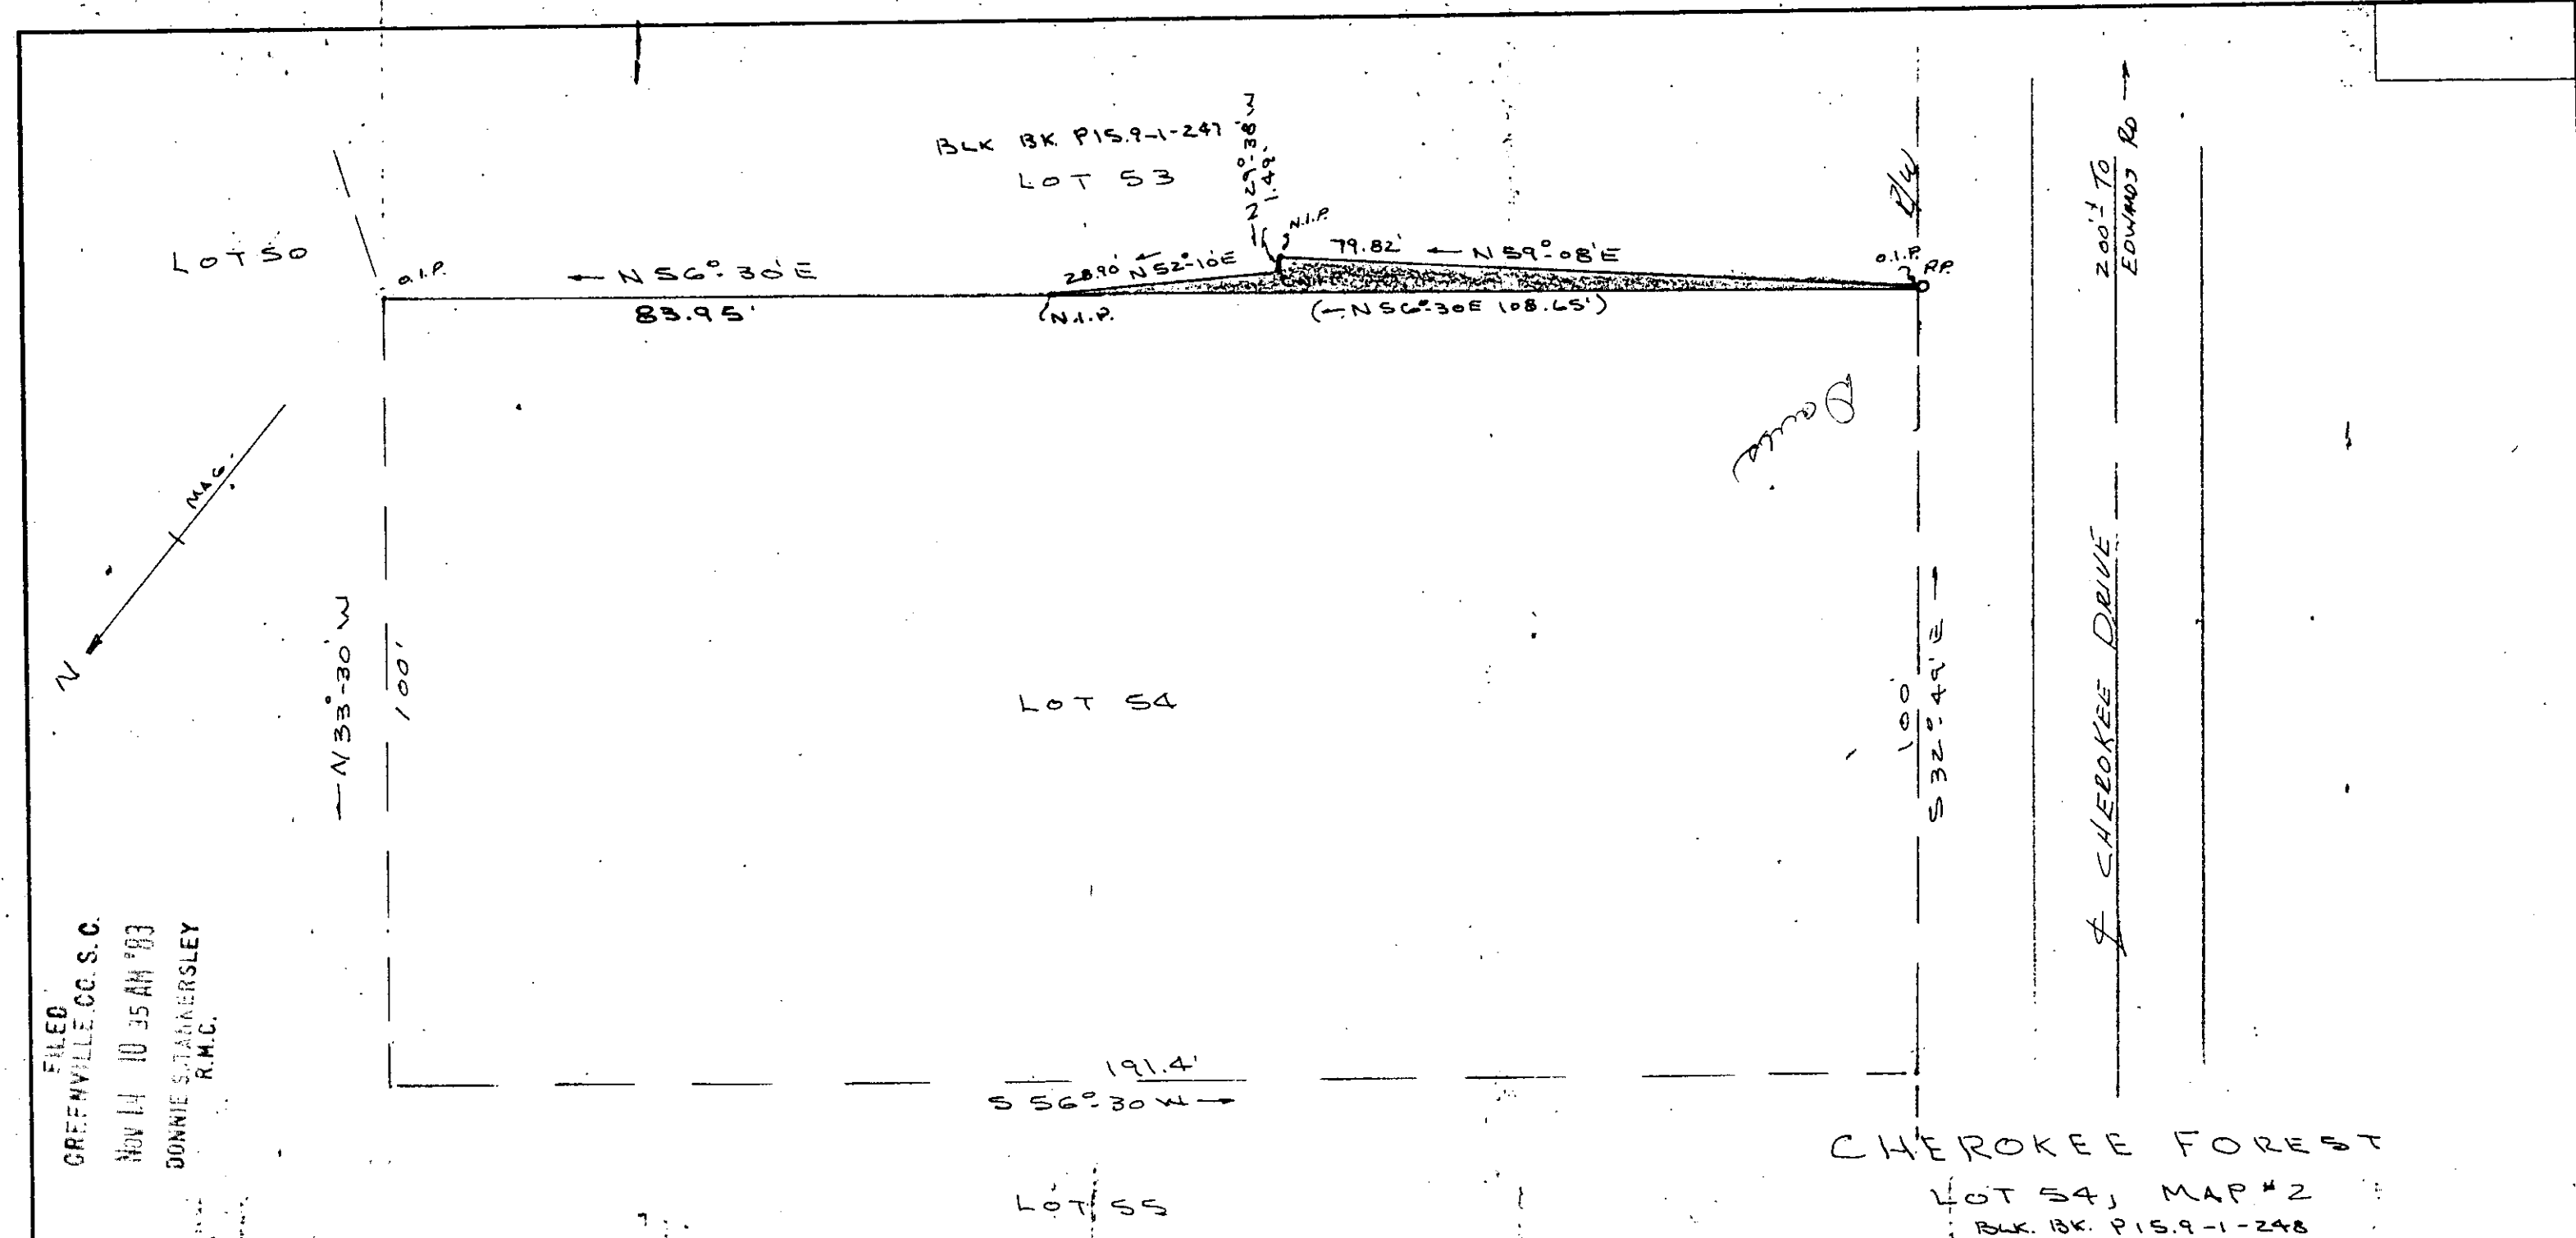

THE PURPOSE OF THIS SURVEY, (SHOWN IN SHADDED SECTION), IS TO SHOW THE SMALL PORTION OF LOT NO. 53 BEING PURCHASED FROM MARTHA R. FOWLER BY J.C. DAVIS, OWNER OF LOT NO. 54, THIS IS IN RESPECT TO DRIVEWAY ENCROACHMENT AS SHOWN ON PLAT IN BK 1131 PG. 252 AND STATED IN ENCROACHMENT AGREEMENT, RECORDED IN BK 1131 PG 250.

I CERTIFY THIS PORTION HAS BEEN SURVEYED AND IS AS SHOWN TO THE BEST OF MY KNOWLEDGE. THE REST OF LOT NO. 54 SHOWN FOR CLARITY.

Keith J. Paul
 S.C. REG. 1104635
15642

CHEROKEE FOREST

LOT 54, MAP # 2
 BLK. BK. P159-1-248
 DEED BK. 607 PG. 533

PROPERTY OF J. C. DAVIS		
SCALE: 1"=20'	APPROVED BY	DRAWN BY K.T.G.
DATE: 10-19-83	CHICK SPRINGS TOWNSHIP GREENVILLE CO. NEAR TAYLORS, S.C.	
ADDITION TO ORIG. LOT 54.		DRAWING NUMBER



V10-C-72

MICROFILMED