


FILED
GREENVILLE CO. S. C.
Nov 17 3 34 PM '83
DONNIE S. TANKERSLEY
R.M.C.

DAVID M. BEAM N/F


RONALD F. FLEMMING N/F

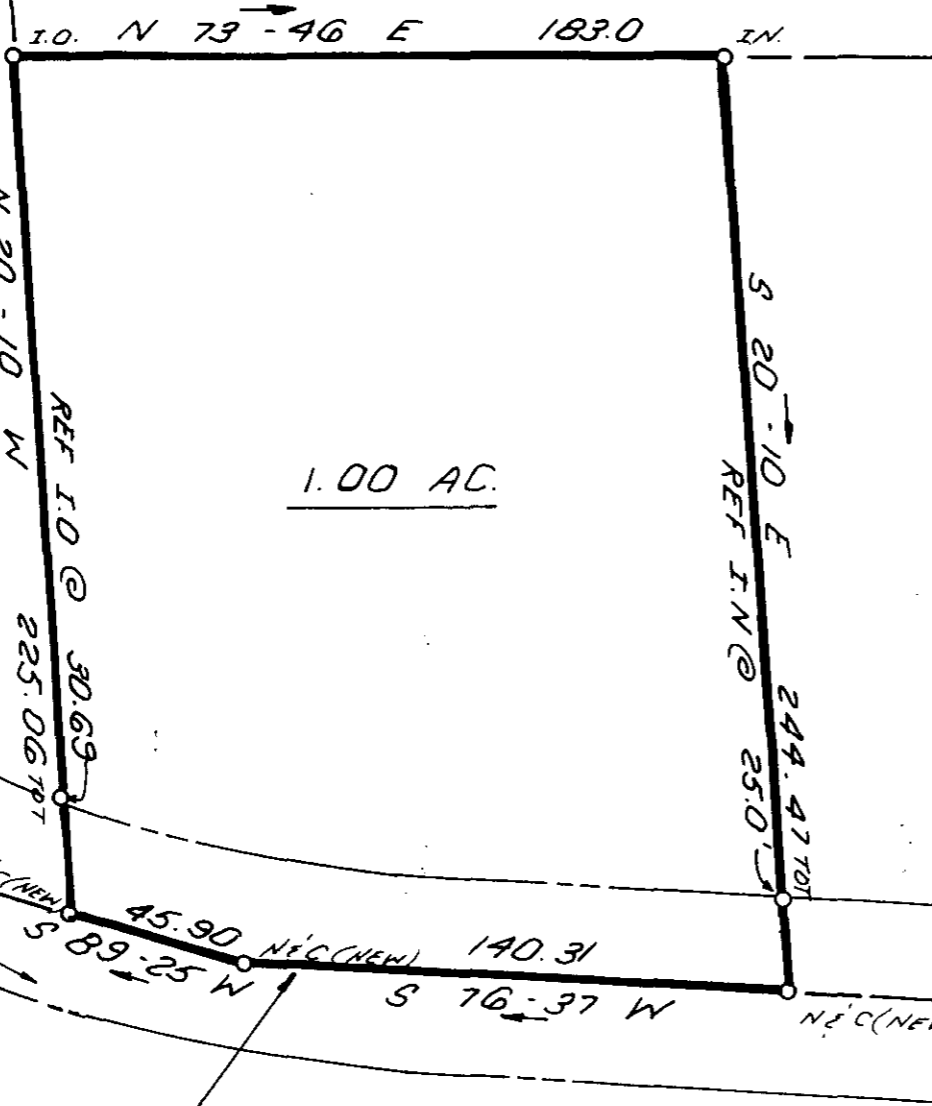

1.00 AC.



VIVIAN B. CLEMONS

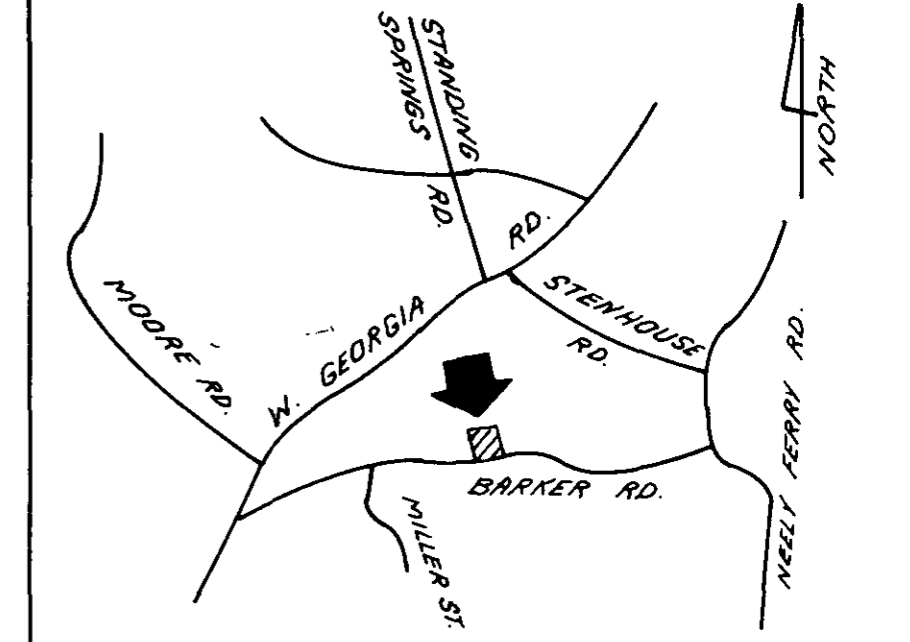

LOCATION MAP


I hereby certify that the ratio of precision of the field survey is 1/5,000 as shown hereon and the area was determined by DMD Method.

James R. Freeland
James R. Freeland RLS & PE 4781

574.5-1 out of 8.5

16179

10-C-81

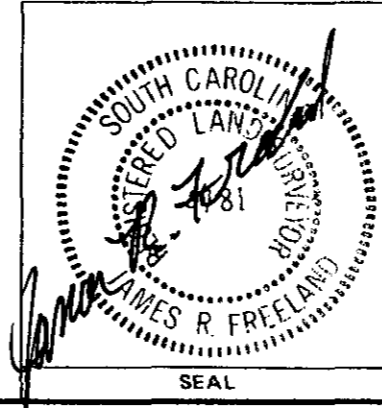

**STATE OF SOUTH CAROLINA
GREENVILLE COUNTY**

PROPERTY OF
VIVIAN BESSELLIEU

FREELAND & ASSOCIATES Engineers • Land Surveyors	
GREENVILLE, S.C.	
SURVEY	J.E.C.
DRAWN	K.E.G.
CHECK	M.C.
SCALE	1" = 50'
DATE	10-11-83
DWG. NO.	9827

MICROFILMED