


MICROFILMED

PHILLIPS ROAD WATER IN RD R/W GREENVILLE CO. S.C.

FILED 1179-43E - OCT 20 9 04 AM '83

DONNIE S. TANNERSLEY R.M.C.

TELEPHONE CABLE R/W

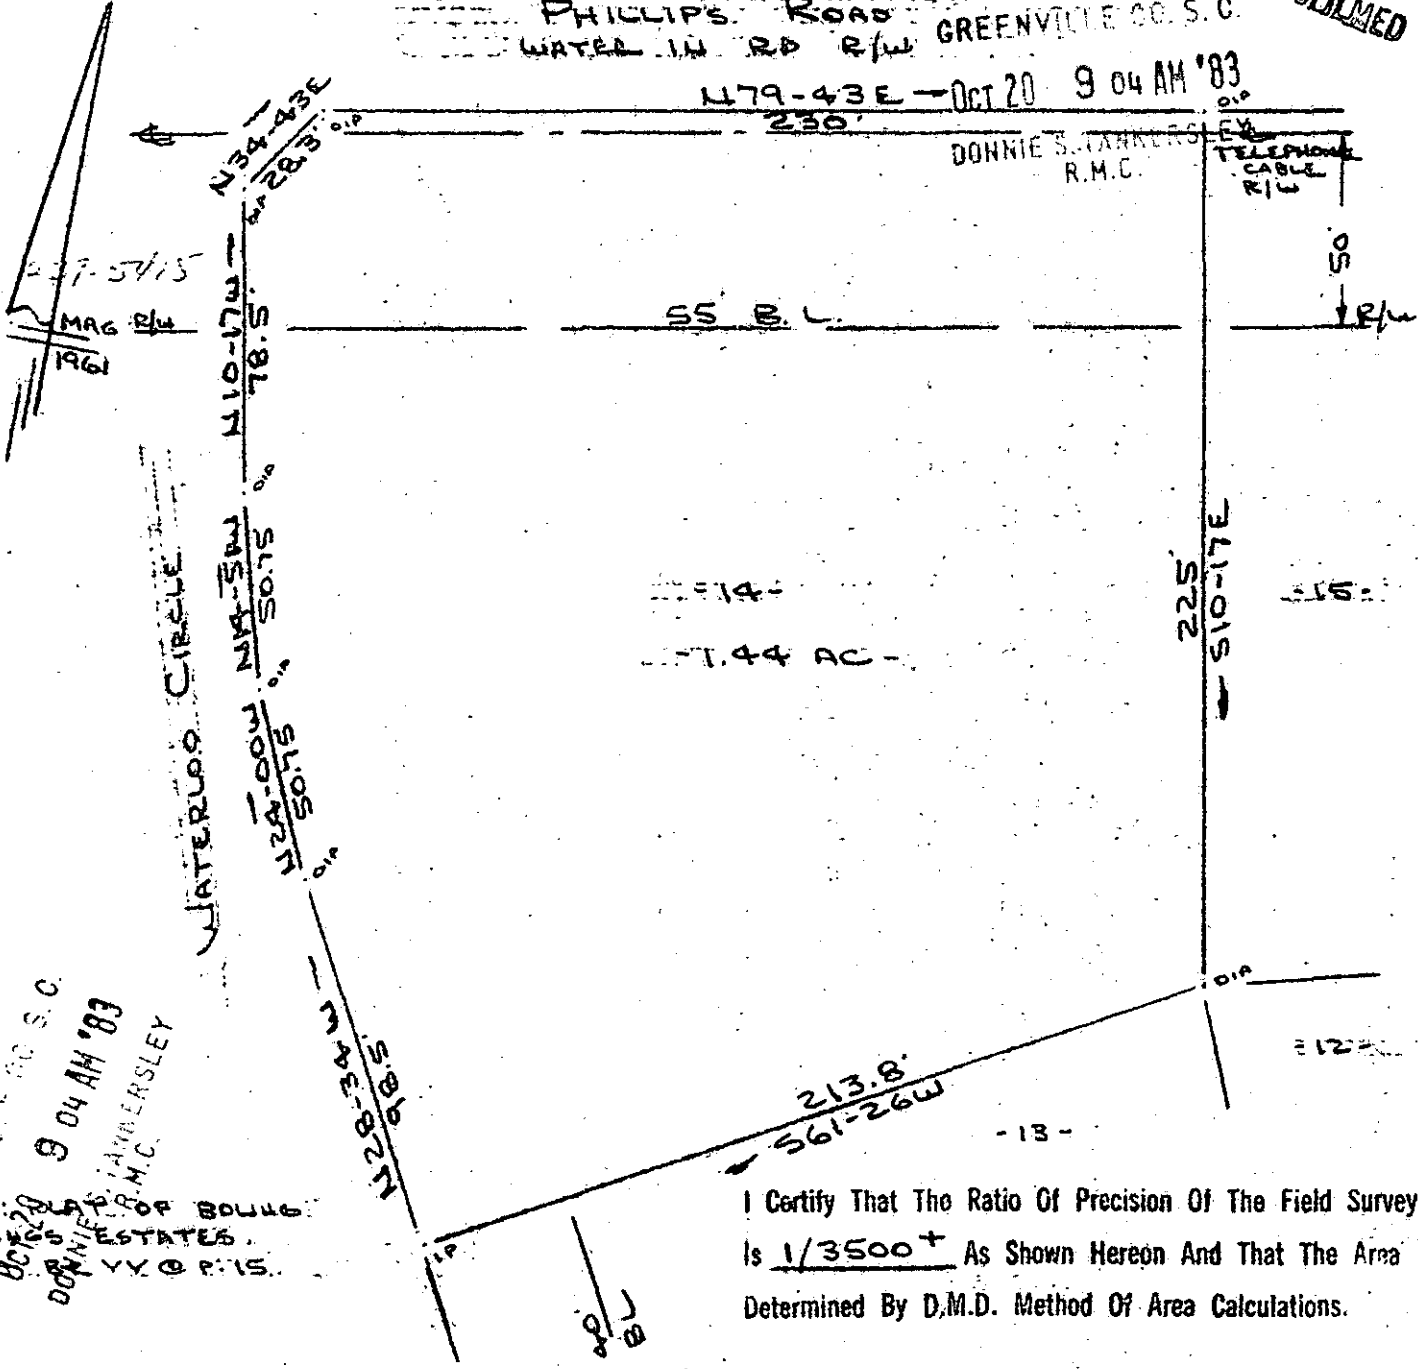


FILED GREENVILLE CO. S.C.  
 OCT 20 9 04 AM '83  
 DONNIE S. TANNERSLEY R.M.C.  
 SURVEYOR OF BOUNDARIES & ESTATES  
 P.O. BOX 15

I Certify That The Ratio Of Precision Of The Field Survey Is  $1/3500^+$  As Shown Hereon And That The Area Determined By D.M.D. Method Of Area Calculations.

SURVEY FOR ALBERT L. BROWN & SUZANNE A. BROWN  
 NEAR GREENVILLE, GREENVILLE COUNTY, SC  
 18 OCT 1983

13030 ✓

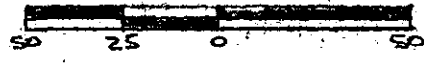

OCT 20 1983

10-D-9

Recordable Plat

*R. B. [Signature]*  
 R.O.S. #1952  
 3 OCT 1983  
 GREENVILLE, S.C.

CAROLINA SURVEYING Co.  
 112 MAIN ST. 703  
 GREENVILLE, S.C.  
 2 OCT 20 1983