


This is to certify that on October 24, 1983, I surveyed the property shown on this plat, known as Lot 1 and 2 on Plat of Knollwood Court recorded in the RMC Office of Greenville County in Plat Book MM on page 174, and that the property lines, walls and buildings are as shown hereon; that the building located on said lot does not encroach or project on adjacent streets or property, and that no adjacent walls or buildings encroach or project on said premises, and that no utility lines cross this property except as shown hereon. This property is not located in a designated flood hazard area.

James R. Freeland
 James R. Freeland RLS & PE 4701

13601 ✓

10-D-32

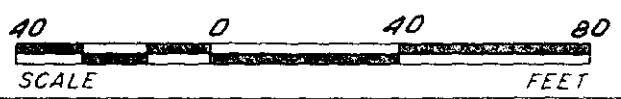

FILED
 GREENVILLE CO. S.C.
 OCT 26 12 07 PM '83
 DONNIE S. TANKERSLEY
 R.M.C.

STATE OF SOUTH CAROLINA
 GREENVILLE COUNTY

FREELAND & ASSOCIATES
 Engineers & Land Surveyors

GREENVILLE, S.C.

KNOLLWOOD COURT
LOT 1 & LOT 2
PROPERTY OF
THOMAS E. ALLEN
KAY L. ALLEN

SURVEY J.E.C.
 DRAWN B.R.
 CHECK *[Signature]*
 SCALE 1" = 40'
 DATE OCT. 24.83
 DWG. NO. 9913 3.0001

