



"THIS IS TO CERTIFY THAT THE ERROR OF CLOSURE OF THIS SURVEY IS 1 IN 10,000, AND THE ACREAGE HAS BEEN DETERMINED BY THE D.M.D. METHOD"

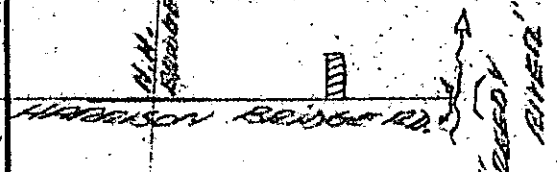

"THIS PLAT TO BE RECORDED IN THE R.M.C. OFFICE."

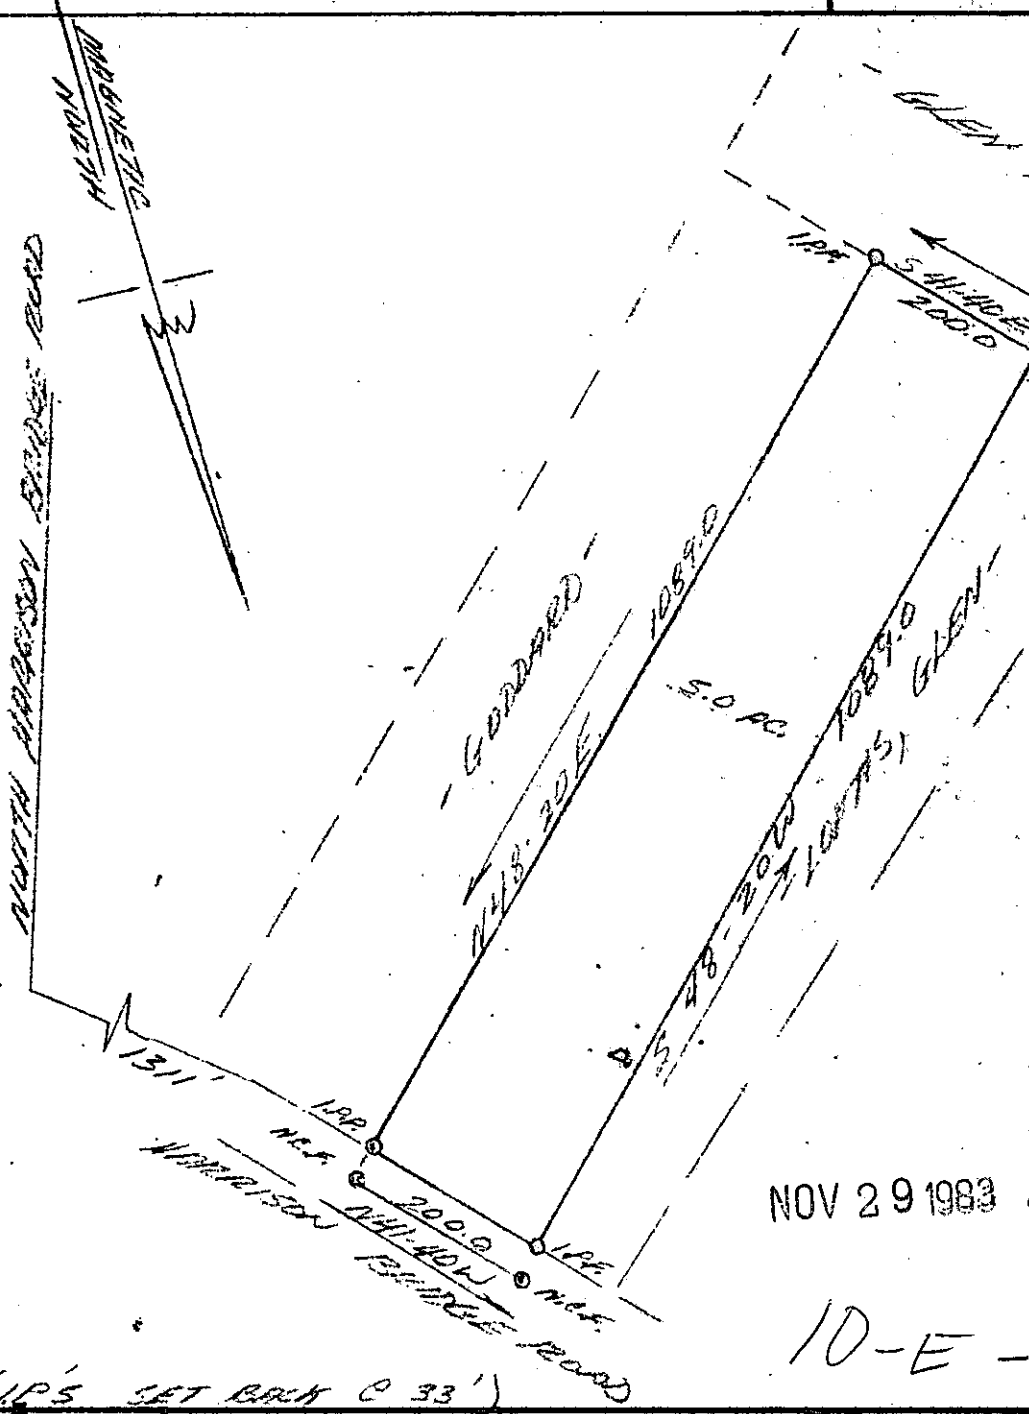

FILED
GREENVILLE CO. S. C.
NOV 29 4 08 PM '83
DONNIE S. JANKERSLEY
R.M.C.

LEGEND:

- N.E.P.: IRON PIN FOUND
- I.P.P.: IRON PIN PLACED
- N.C.F.: NAIL & CAP FOUND

NOV 29 1983

10-E-43 17270

(I.P.'S SET BACK @ 33')

3.00 8 21801

J. L. MONTGOMERY, III
Registered Professional Surveyor
NORTH MAPLE STREET
SIMPSONVILLE, S.C. 29688

SCALE: 1" = 100'	APPROVED BY: [Signature]	DRAWN BY: [Signature]
DATE: [Date]	REGISTERED SURVEYOR	REVISED: [Date]
STATE: SOUTH CAROLINA		DRAWING NUMBER: [Number]
COUNTY OF: [County]		
CITY OF: [City]		

BAR SCALE