


MICHELIN TIRE CORP.

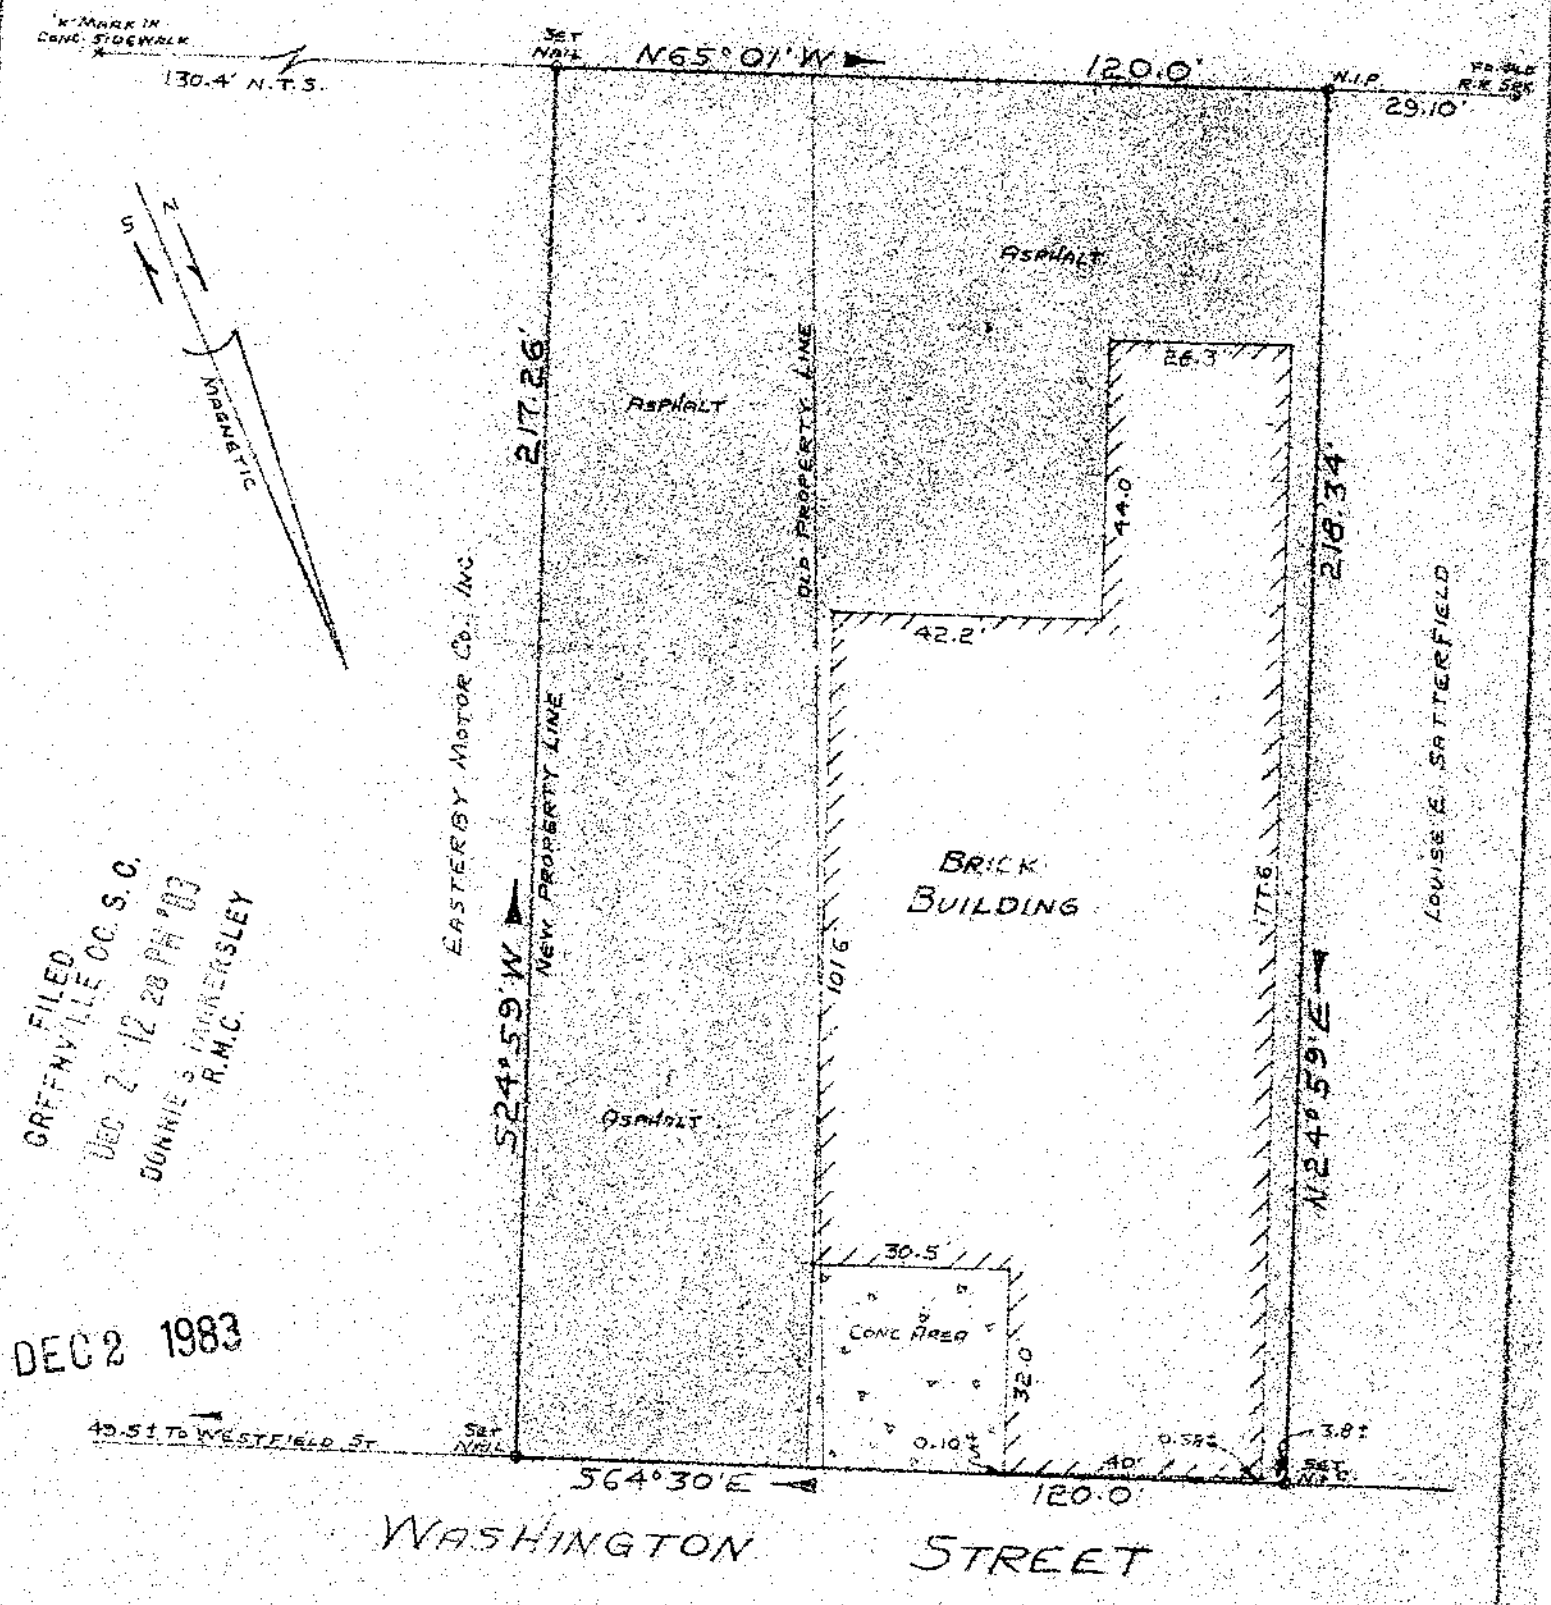

FILED  
 GREENVILLE CO. S.C.  
 DEC 2 12 28 PM '83  
 BONNIE S. JAMES  
 R.M.C.

DEC 2 1983

WASHINGTON STREET

PROPERTY OF  
 SOUTHERN LAND COMPANY  
 A GEORGIA GENERAL PARTNERSHIP  
 GREENVILLE, GREENVILLE CO., SOUTH CAROLINA  
 DEC 1, 1983  
 SCALE 1" = 30'

10-E-57

17831 ✓

Reference: Car Map No. 51-1-4

Survey by: Richard C. Josten, Jr.  
 Greenville, South Carolina

NOTES: This property is not located  
 within a flood hazard area.

Degree of accuracy 1/8,000.

