


FILED
GREENVILLE CO. S.C.
DEC 2 3 12 PM '83
DONNIE S. TANKERSLEY
R.M.C.

PT. 235-9-1

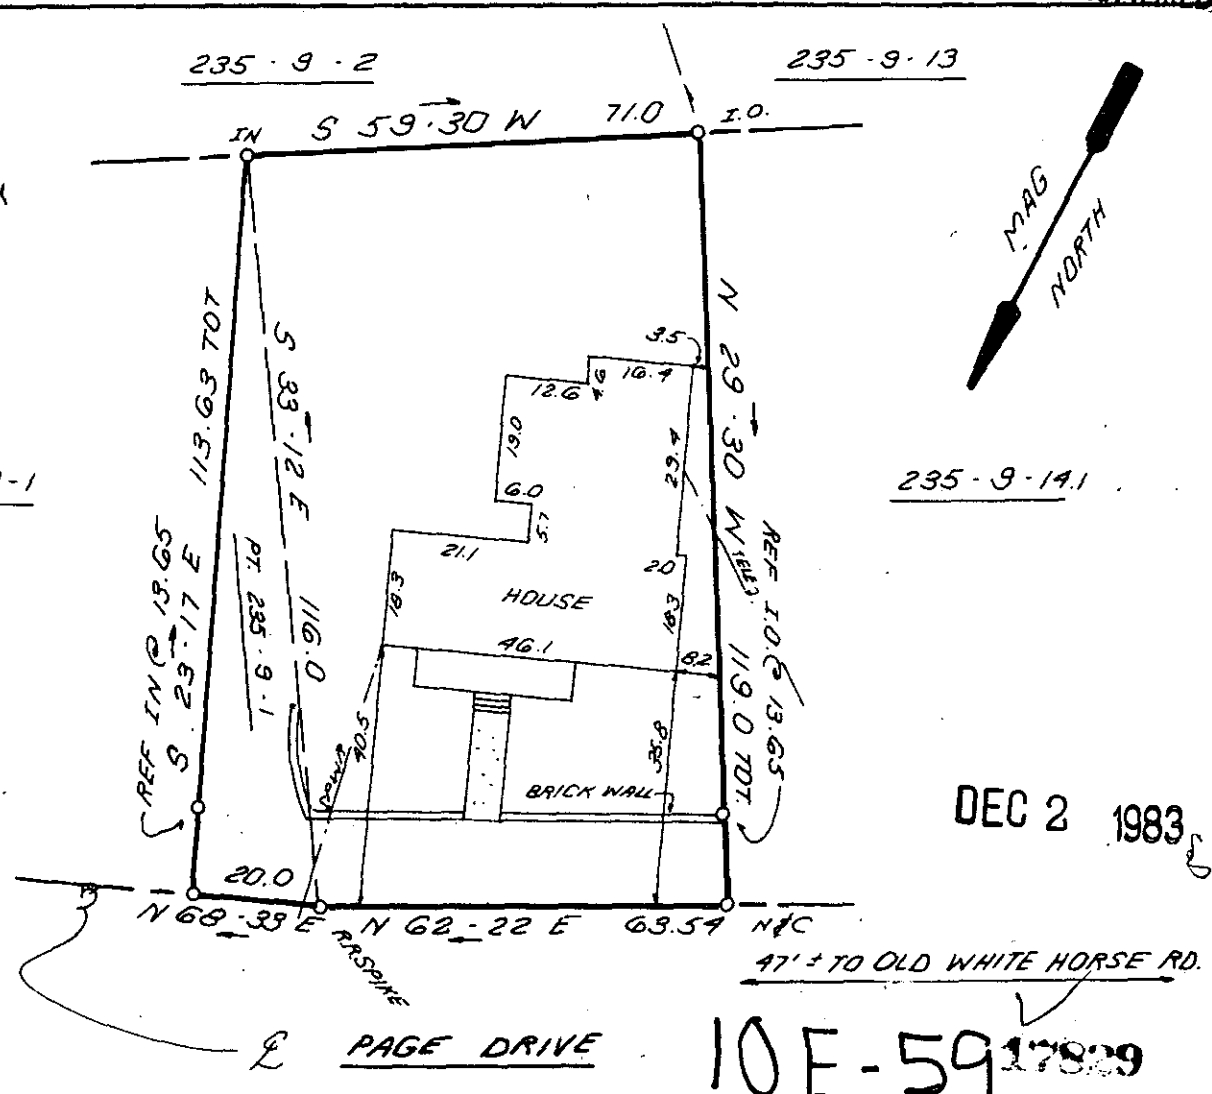

235-9-141


DEC 2 1983

PAGE DRIVE

10E-5917829

This is to certify that on November 22, 1983, I surveyed the property shown on this plat, known as property of Peter Sasso recorded in the RMC Office of Greenville County in Deed Book 806 on page 622 and that the property lines, walls and buildings are as shown hereon; that the building located on said lot does not encroach or project on adjacent streets or property, and that no adjacent walls or buildings encroach or project on said premises, and that no utility lines cross this property except as shown hereon. This property is not located in a designated flood hazard area.

James R. Freeland
James R. Freeland RLS & PE
4781

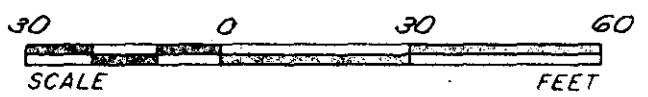


STATE OF SOUTH CAROLINA
GREENVILLE COUNTY

FREELAND & ASSOCIATES
Engineers • Land Surveyors
GREENVILLE, S.C.

SURVEY FOR
WILLIE RICHARDSON
ELOISE RICHARDSON

SURVEY	D.G.
DRAWN	K.E.G.
CHECK	
SCALE	1"=30'
DATE	11-22-83
DWG. NO.	10/023.005D

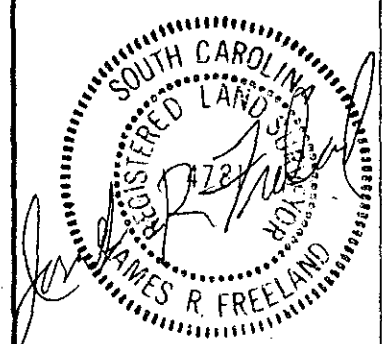

SEAL

GCTO -----3 DE 2 83 021