
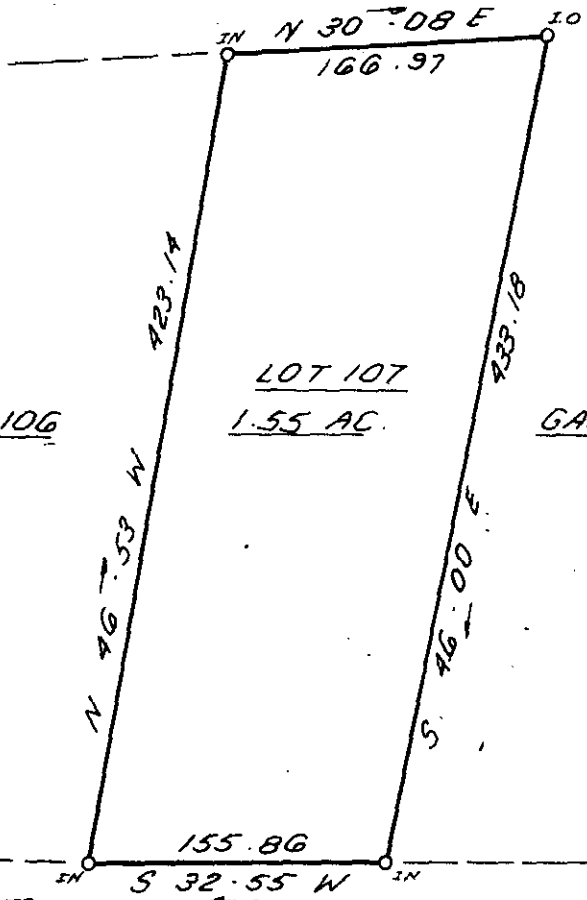


LOT 83
THRAICKILL


LOT 84
TRAMELL

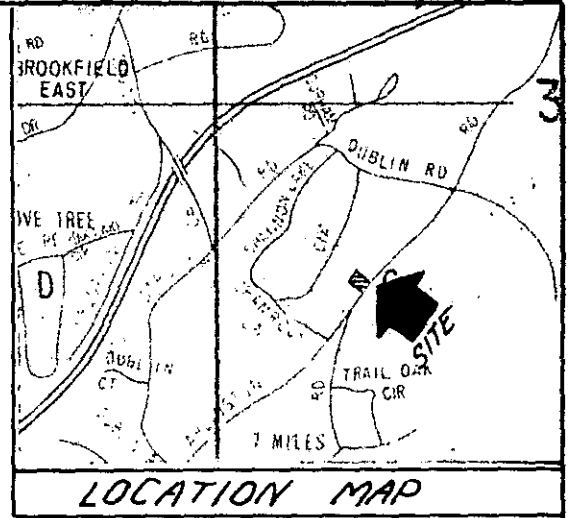

LOT 106

LOT 107
1.55 AC.

GARLINGTON

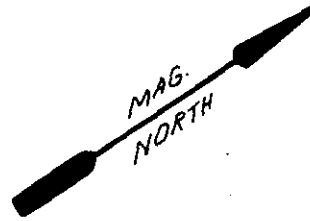

FILED
GREENVILLE CO. S.C.
DEC 13 9 26 AM '83
DONNIE STANKERSLEY
R.M.C.

952.7'± TO
SHAMROCK LN.

GARLINGTON ROAD

I hereby certify that the ratio of precision of the field survey is 1/5,000 as shown hereon and the area was determined by DMD Method.

James R. Freeland
James R. Freeland RLS & PE 4781

10-E-93 18845 ✓



1 DE 13 83 1008

**STATE OF SOUTH CAROLINA
GREENVILLE COUNTY**

FREELAND & ASSOCIATES
Engineers • Land Surveyors

GREENVILLE, S.C.

SHANNON FOREST
LOT 107
SURVEY FOR
LOUIS A. GARLINGTON

SURVEY *D.C.H.*
DRAWN *K.E.G.*
CHECK *F.E.L.*
SCALE 1"=100'
DATE 10-28-83
DWG. NO. 9953-3

