


Reference: Being Lots 74 - 77 And Portions
Of Adjoining Lots Of ENOREE HEIGHTS
At Plat Book QQ, Page 54 & 55

FILED
GREENVILLE CO. S.C.
DEC 7 2 11 PM '83
DONNIE S. TANKERSLEY
R.M.C.

MICROFILMED

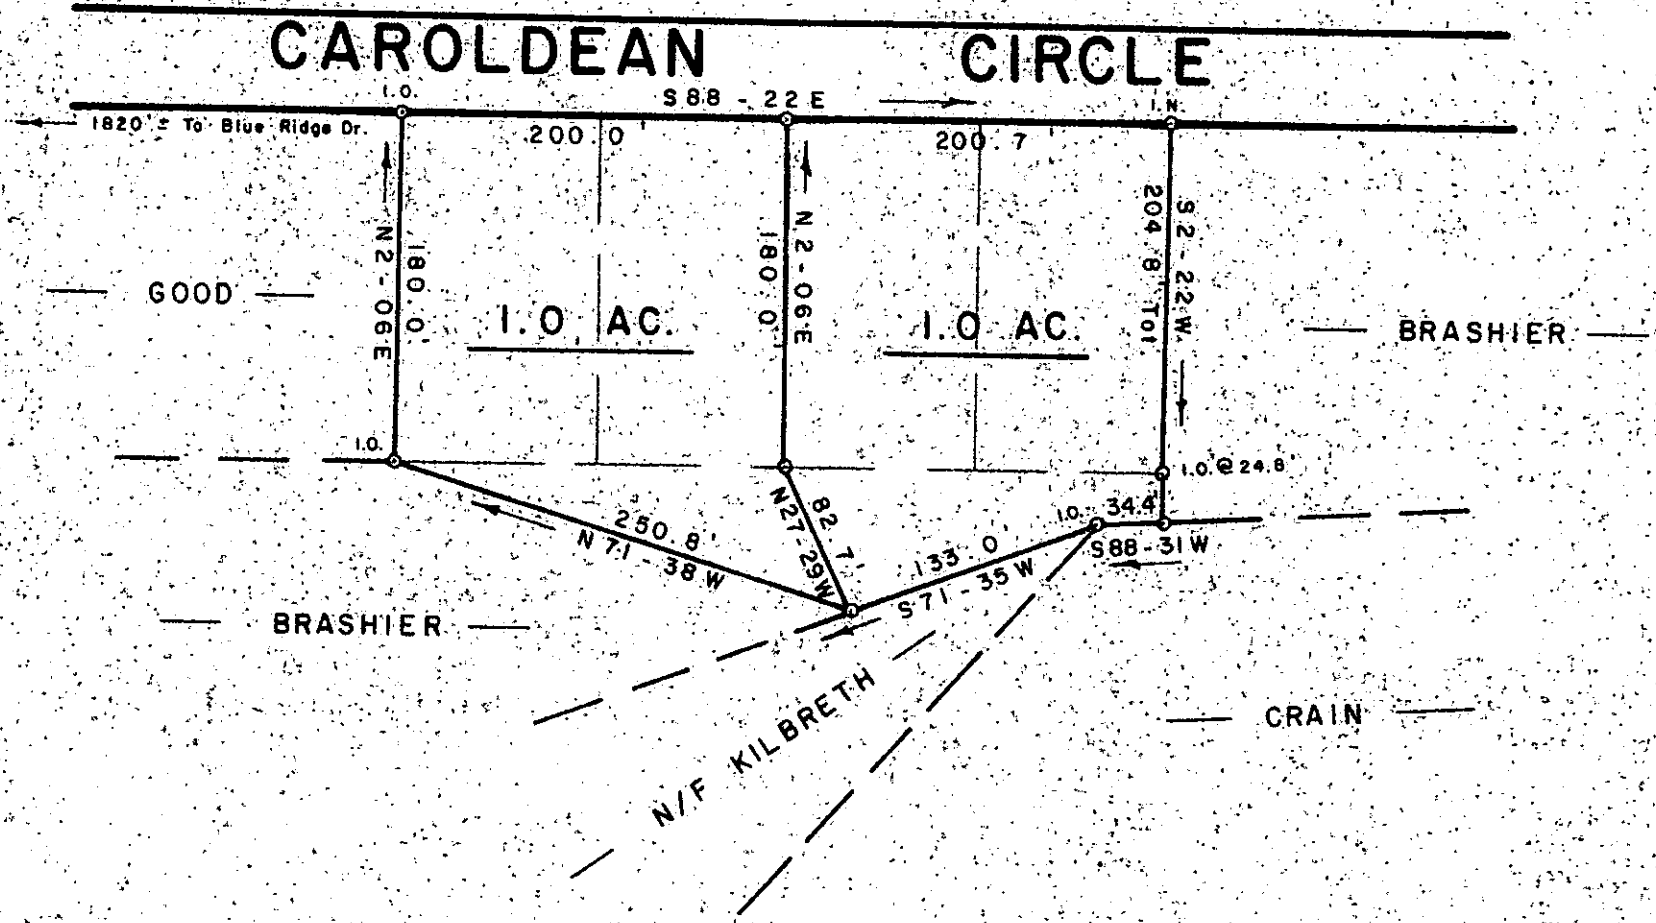

DEC 7 1983

10F-9 ✓


SURVEY FOR 18236 ✓

MARION RANDALL WEATHERFORD

NEAR TRAVELERS REST GREENVILLE CO.

SOUTH CAROLINA
NOVEMBER 21, 1983

SCALE: 1" = 100'

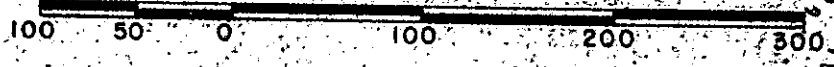

W. R. WILLIAMS, JR.
ENGINEER / SURVEYOR
P. E. & L. S. No. 3979
15 S. MAIN STREET
TRAVELERS REST, S. C.
29690

I hereby certify that the ratio of precision of the field survey is 1/5000 as shown hereon and the area was determined by the method of area calculation.

W. R. Williams, Jr. P. E. & L. S. No. 3979

F. B. 69

2 DE 7 83 127

5.00CI