


FILED  
GREENVILLE CO. S.C.  
DEC 14 4 05 PM '83  
DONNIE S. TANKERSLEY  
R.M.C.

JAMES A. & PAULA A. NESSANT

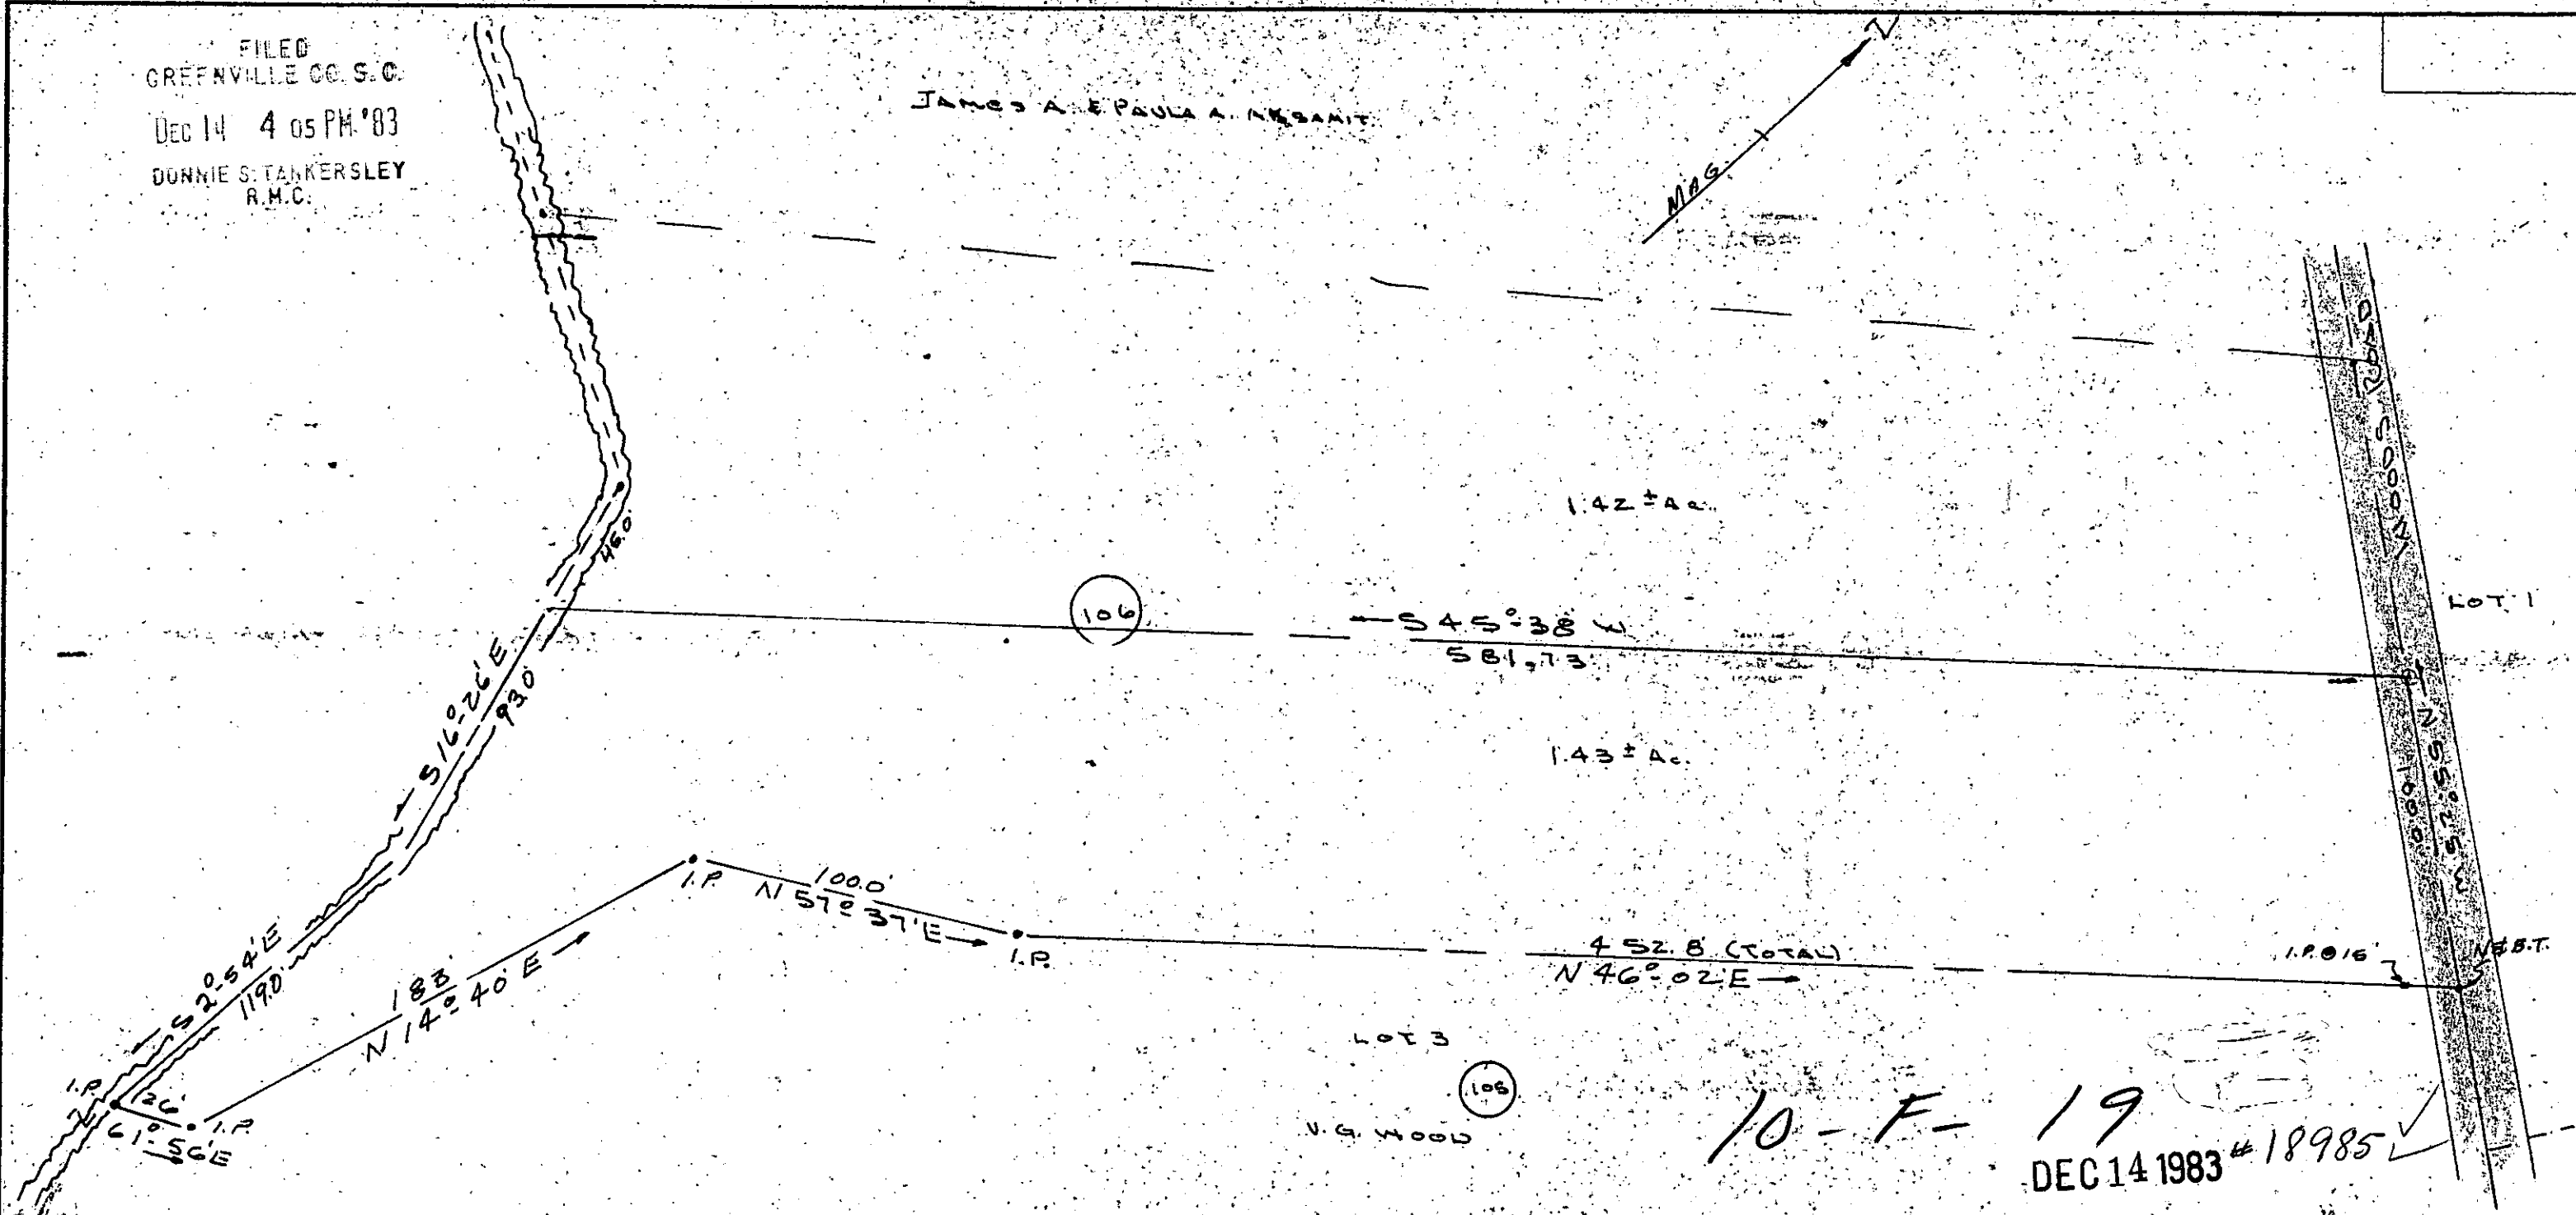


10-F-19  
DEC 14 1983 #18985 ✓

PLAT BY H.S. BROCKMAN 2-16-64.  
CHICK SPRINGS TOWNSHIP  
GREENVILLE CO.  
TAYLORS, S.C. (S.E. OF ST. MARKS RD)

ABOVE 2.85 ± AC. TRACT DIVIDED THIS DATE AS SHOWN REF. TO PLAT 2-16-64

*Kenneth M. Gould*  
S.C. REG # 4035

PREVIOUS DIVISION OF ORIG. 5.68 ±  
TRACT B-21-80.

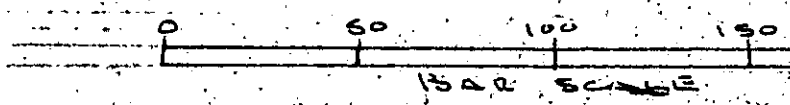

PROPERTY OF <b>ALGER L. CANNON</b>		
SCALE: 1" = 50'	APPROVED BY	DRAWN BY K.T.G.
DATE: 7-8-83		
ECTG ----- 3 DE 14 83. 050		DRAWING NUMBER 5.00CD