
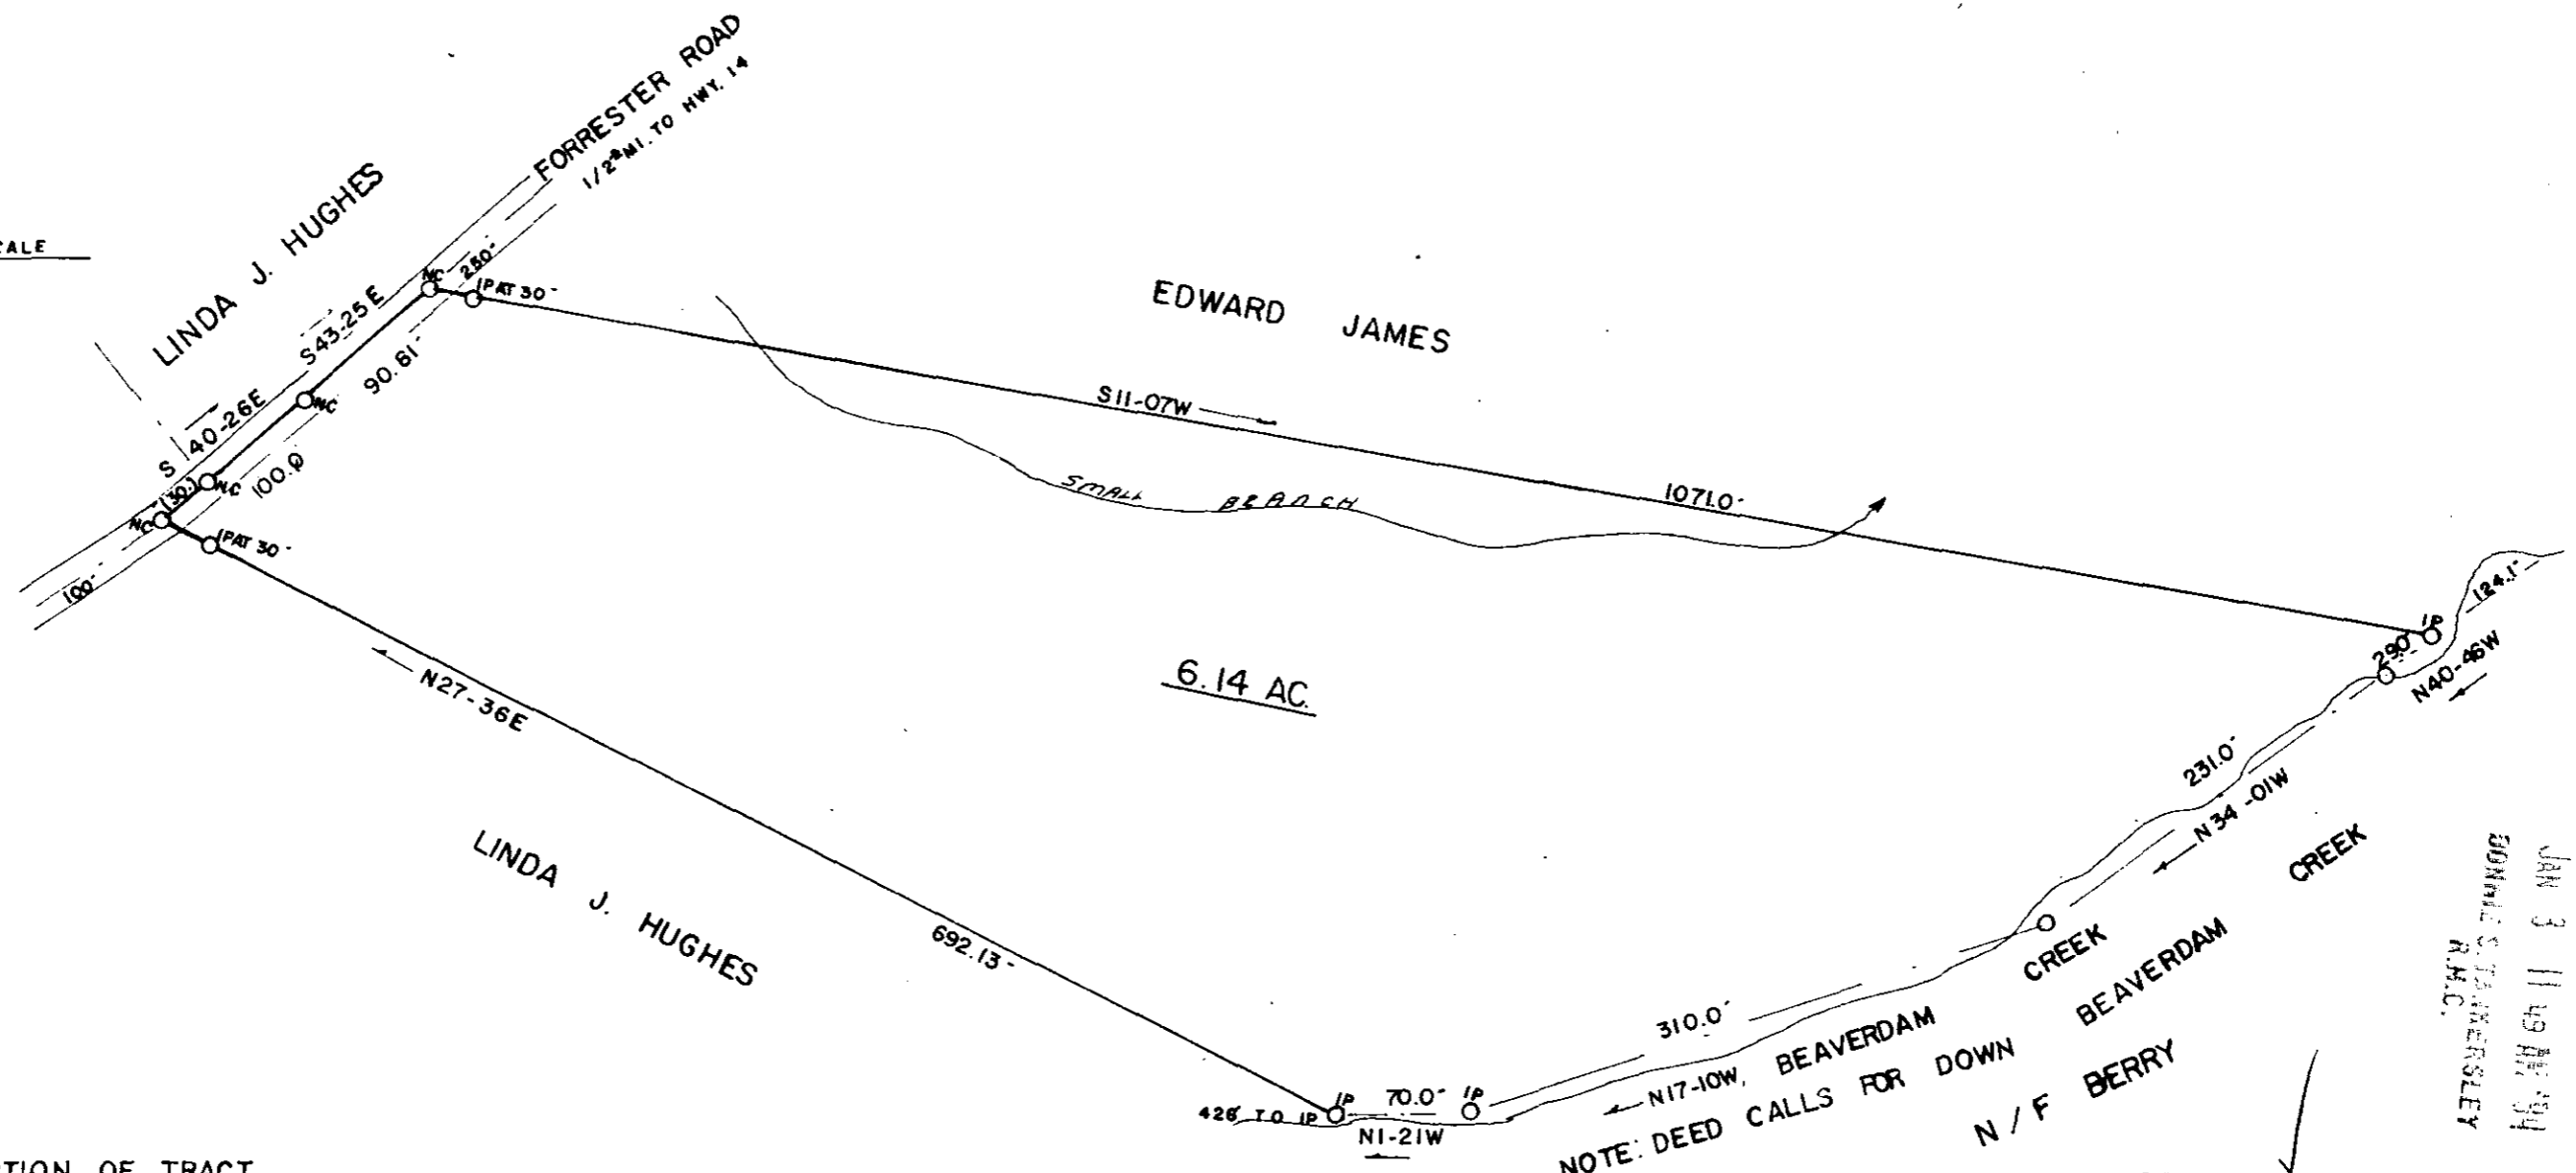


LOCATION MAP NOT TO SCALE

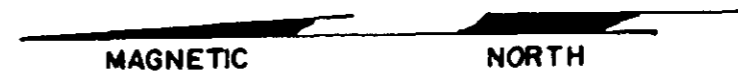

THIS BEING A PORTION OF TRACT A-4 OF HENRY A. FORRESTER EST.

FILED  
GREENVILLE CO. S.C.  
JAN 3 11 49 AM '84  
DONALD S. JAMESLEY  
R.M.C.

10-F-50 20819 ✓  
JAN 3 1984

SURVEY FOR: CAROLYN J. COLLINS	
SCALE: 1"=100'	LOCATION: NEAR SKYLAND SCHOOL
DATE: DEC 19, 1983	COUNTY: GREENVILLE
	STATE: S.C.
JAMES V. GREGORY, R.L.S. RT. 3 - CAMPOBELLO, S.C.	D. B. 836 . p. 184 P. B. . p. BLK. MAP:

SOUTH CAROLINA  
REGISTERED  
SURVEYOR  
JAMES V. GREGORY



E/C - 1/7,500