
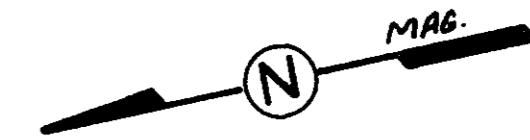


FILED
GREENVILLE CO. S. C.
JAN 5 3 48 PM '84
DONNIE S. TANKERSLEY
R.M.C.

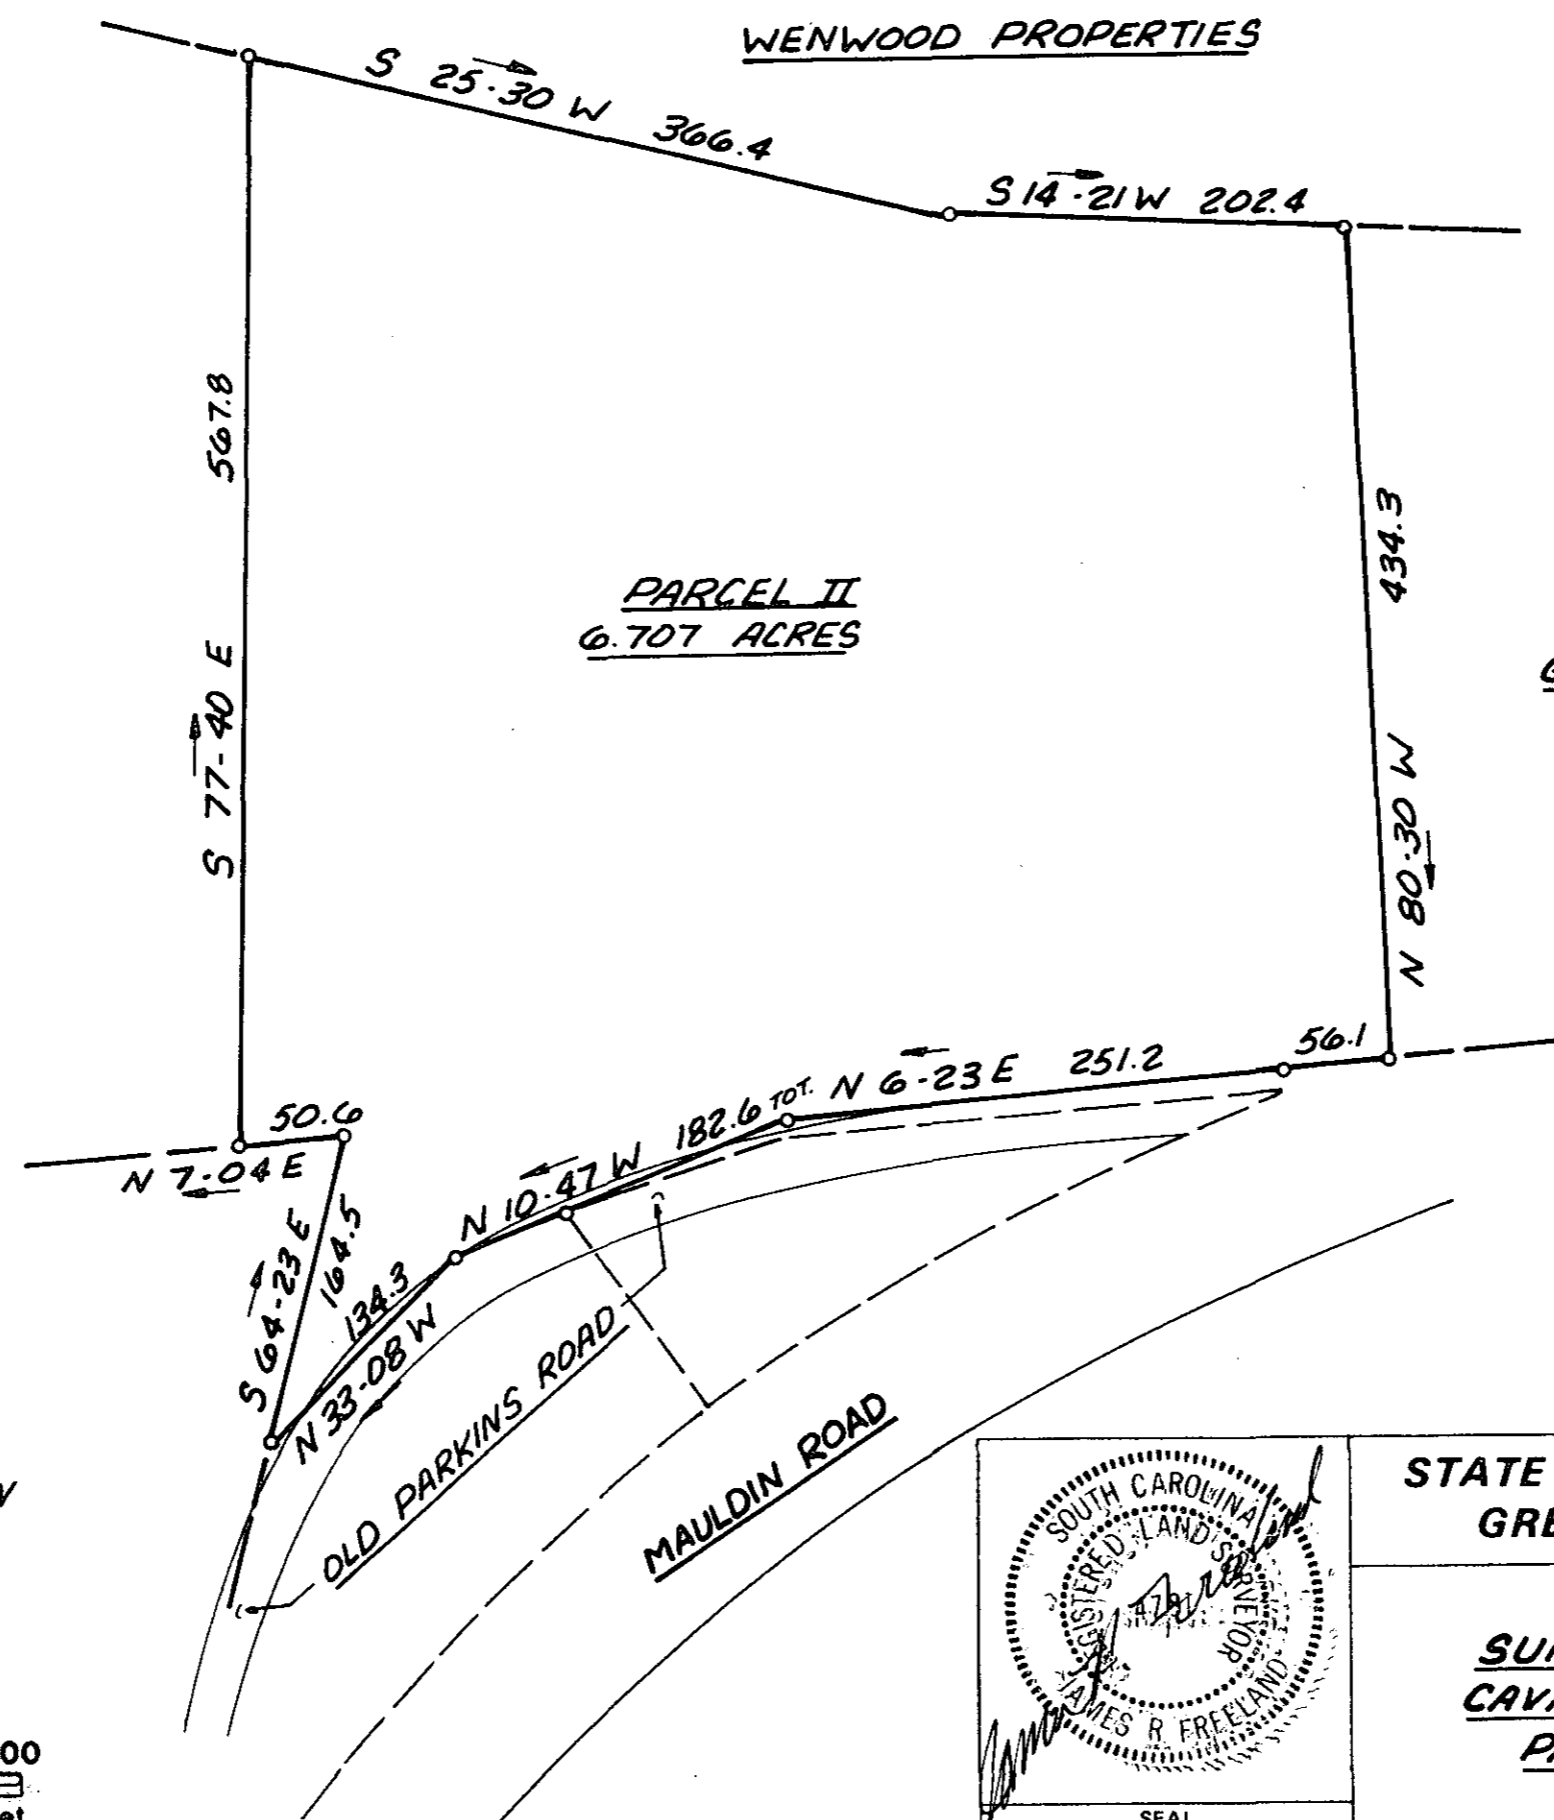

PARCEL I



PARCEL II
6.707 ACRES

GEORGE W. ASHMORE

GARY E. TUMBLIN

JAN 5 1984 21136

10F-56

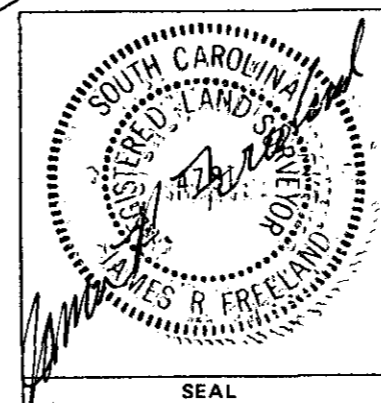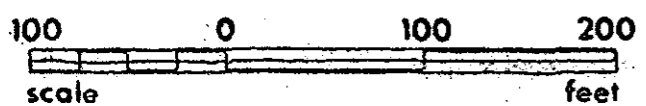

STATE OF SOUTH CAROLINA
GREENVILLE COUNTY

SURVEY FOR
CAVALIER PROPERTIES
PARTNERSHIP

FREELAND & ASSOCIATES
Engineers • Land Surveyors
GREENVILLE, S.C.

SURVEY DG
DRAWN K.E.G.
CHECK W.B.H.
SCALE 1"=100
DATE 5-19-83
DWG. NO. 8101

5.0001
1 JAN 5 84 1257

MICROFILMED