



FILED  
 GREENVILLE CO. S. C.  
 JAN 16 12 46 PM '84  
 DONNIE S. WALKERSLEY  
 R.M.C.

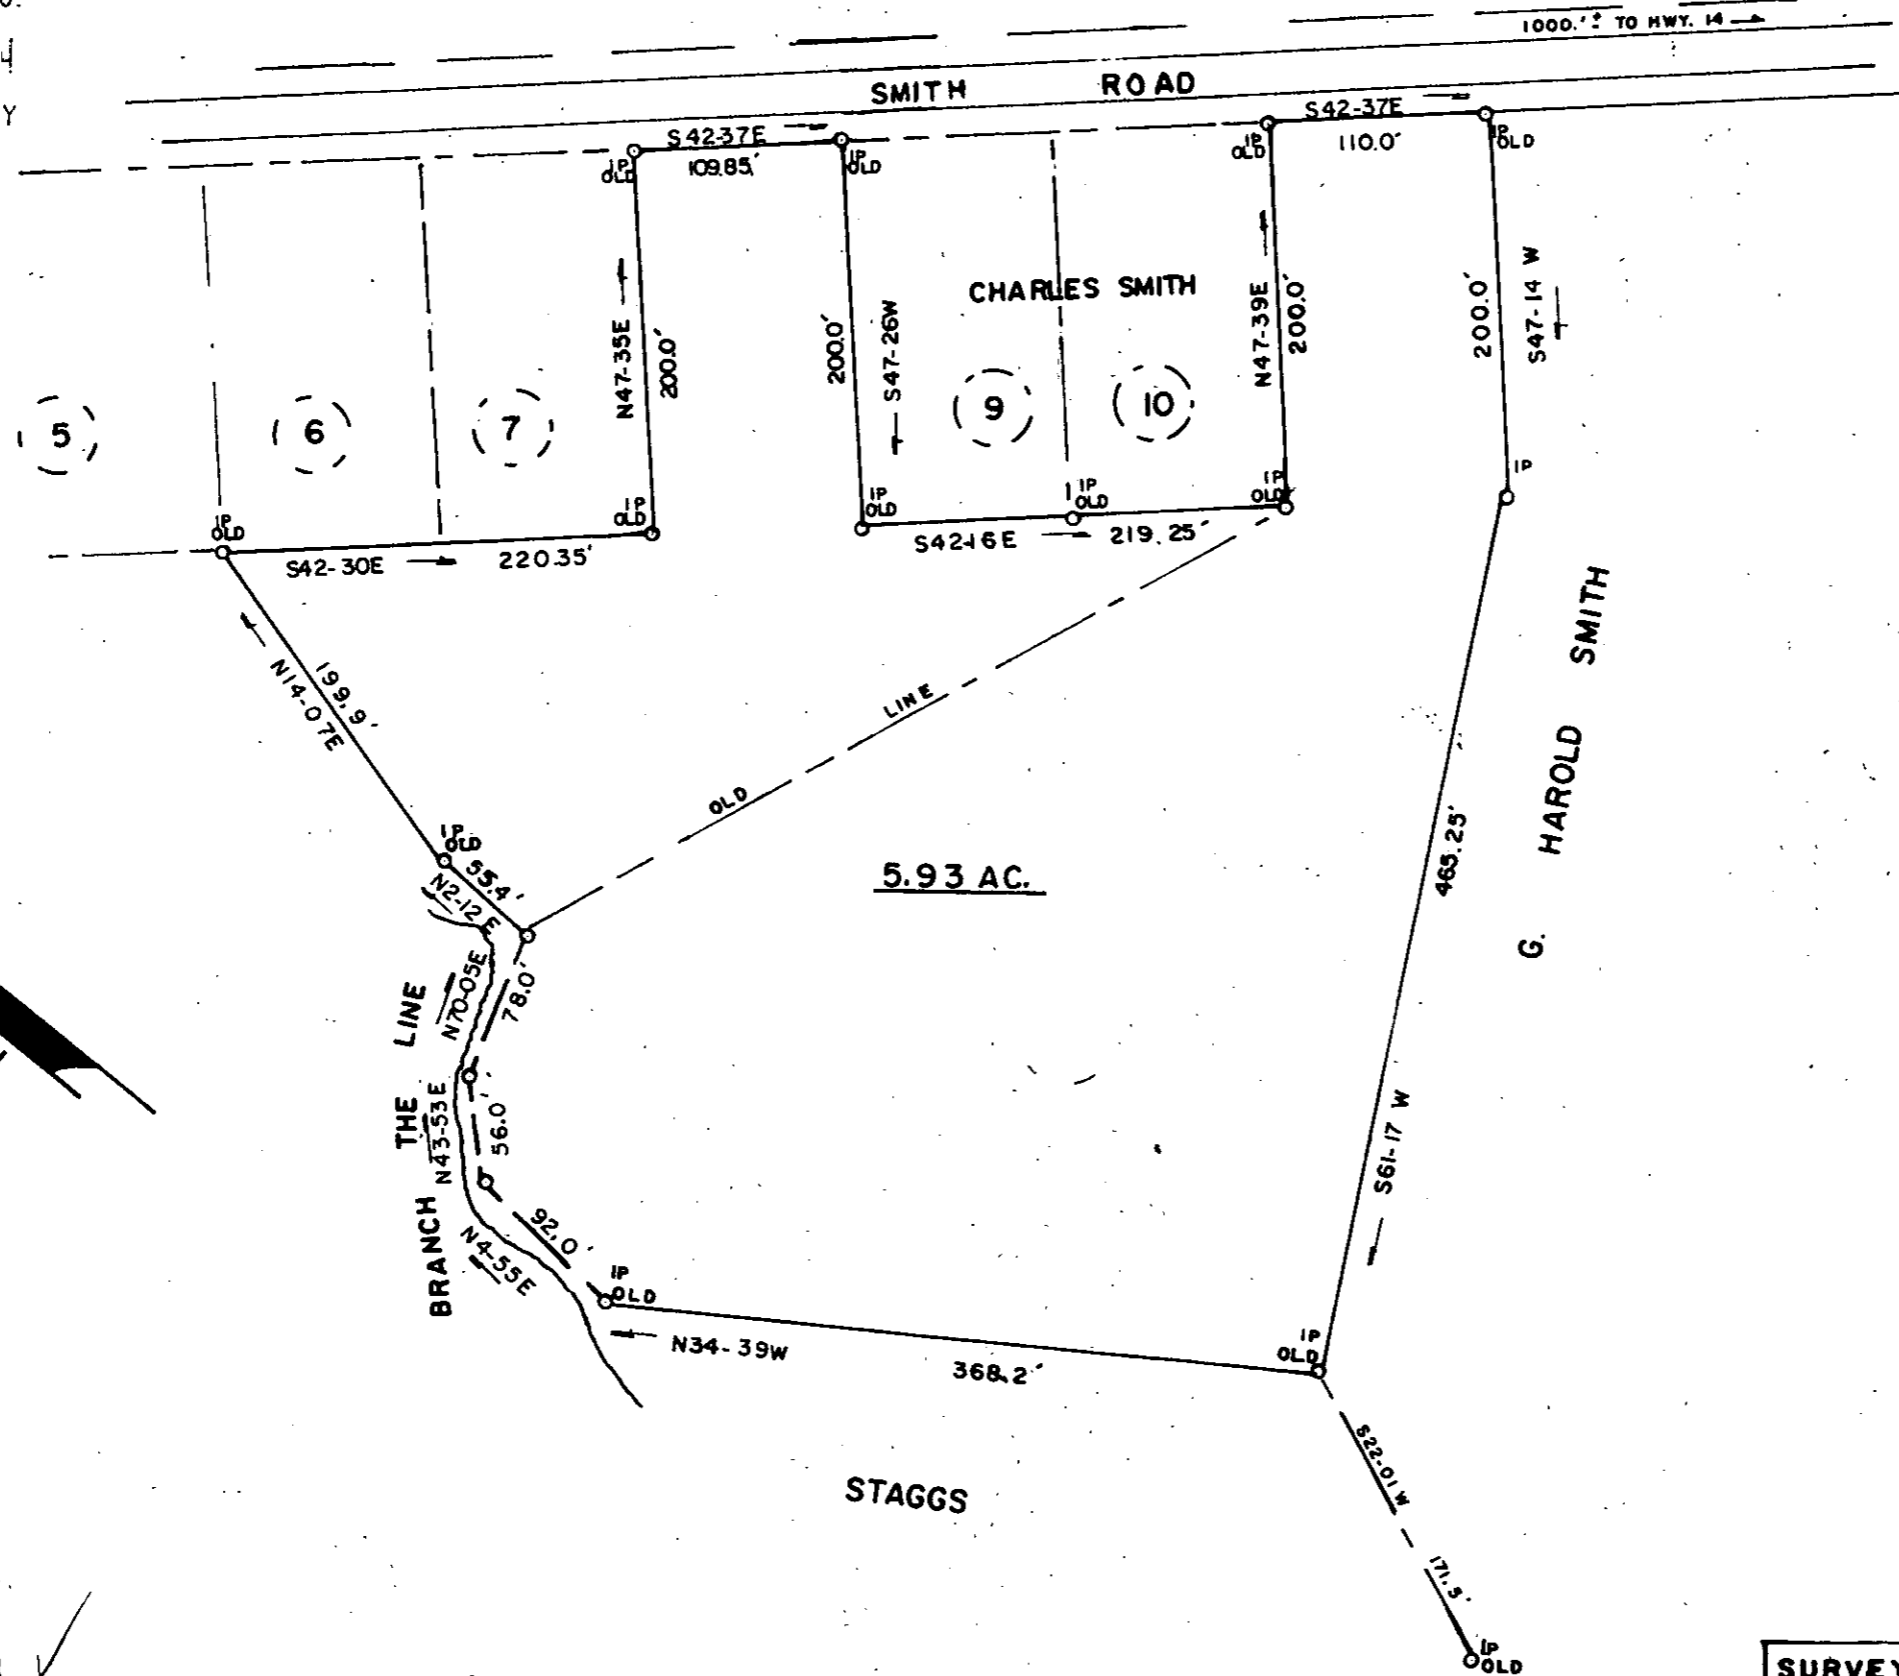

PLATS: HAROLD SMITH  
 BY W.N. WILLIS 10-20-70  
 & 6-21-72  
 BY J.Q. BRUCE 3-12-66

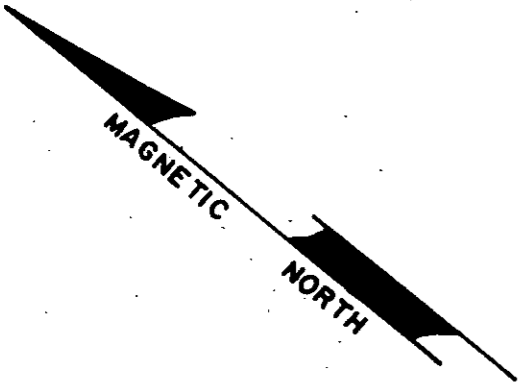

22348 ✓

10-F-69

SOUTH CAROLINA  
 REGISTERED  
 LAND  
 SURVEYOR  
*James V. Gregory*

SURVEY FOR:	
G. HAROLD SMITH	
SCALE: 1" = 100'	LOCATION:
DATE: NOV. 7, 1983	NEAR GOWENSVILLE
COUNTY:	STATE:
GREENVILLE	S. C.
JAMES V. GREGORY, R.L.S.	D. B. P. 5.00 CD
RT. 3 - CAMOBELLO, S. C.	P. 18 P.
	BLK. MAP:



MICROFILMED