


FILED  
GREENVILLE CO. S. C.  
JAN 18 4 51 PM '84  
DONNIE S. TANKERSLEY  
R.M.C.

### HUNTINGTON LAKE

PROPERTY LINE IS WATER LEVEL  
(D.B. 686-229)

### HUNTINGTON

(19)

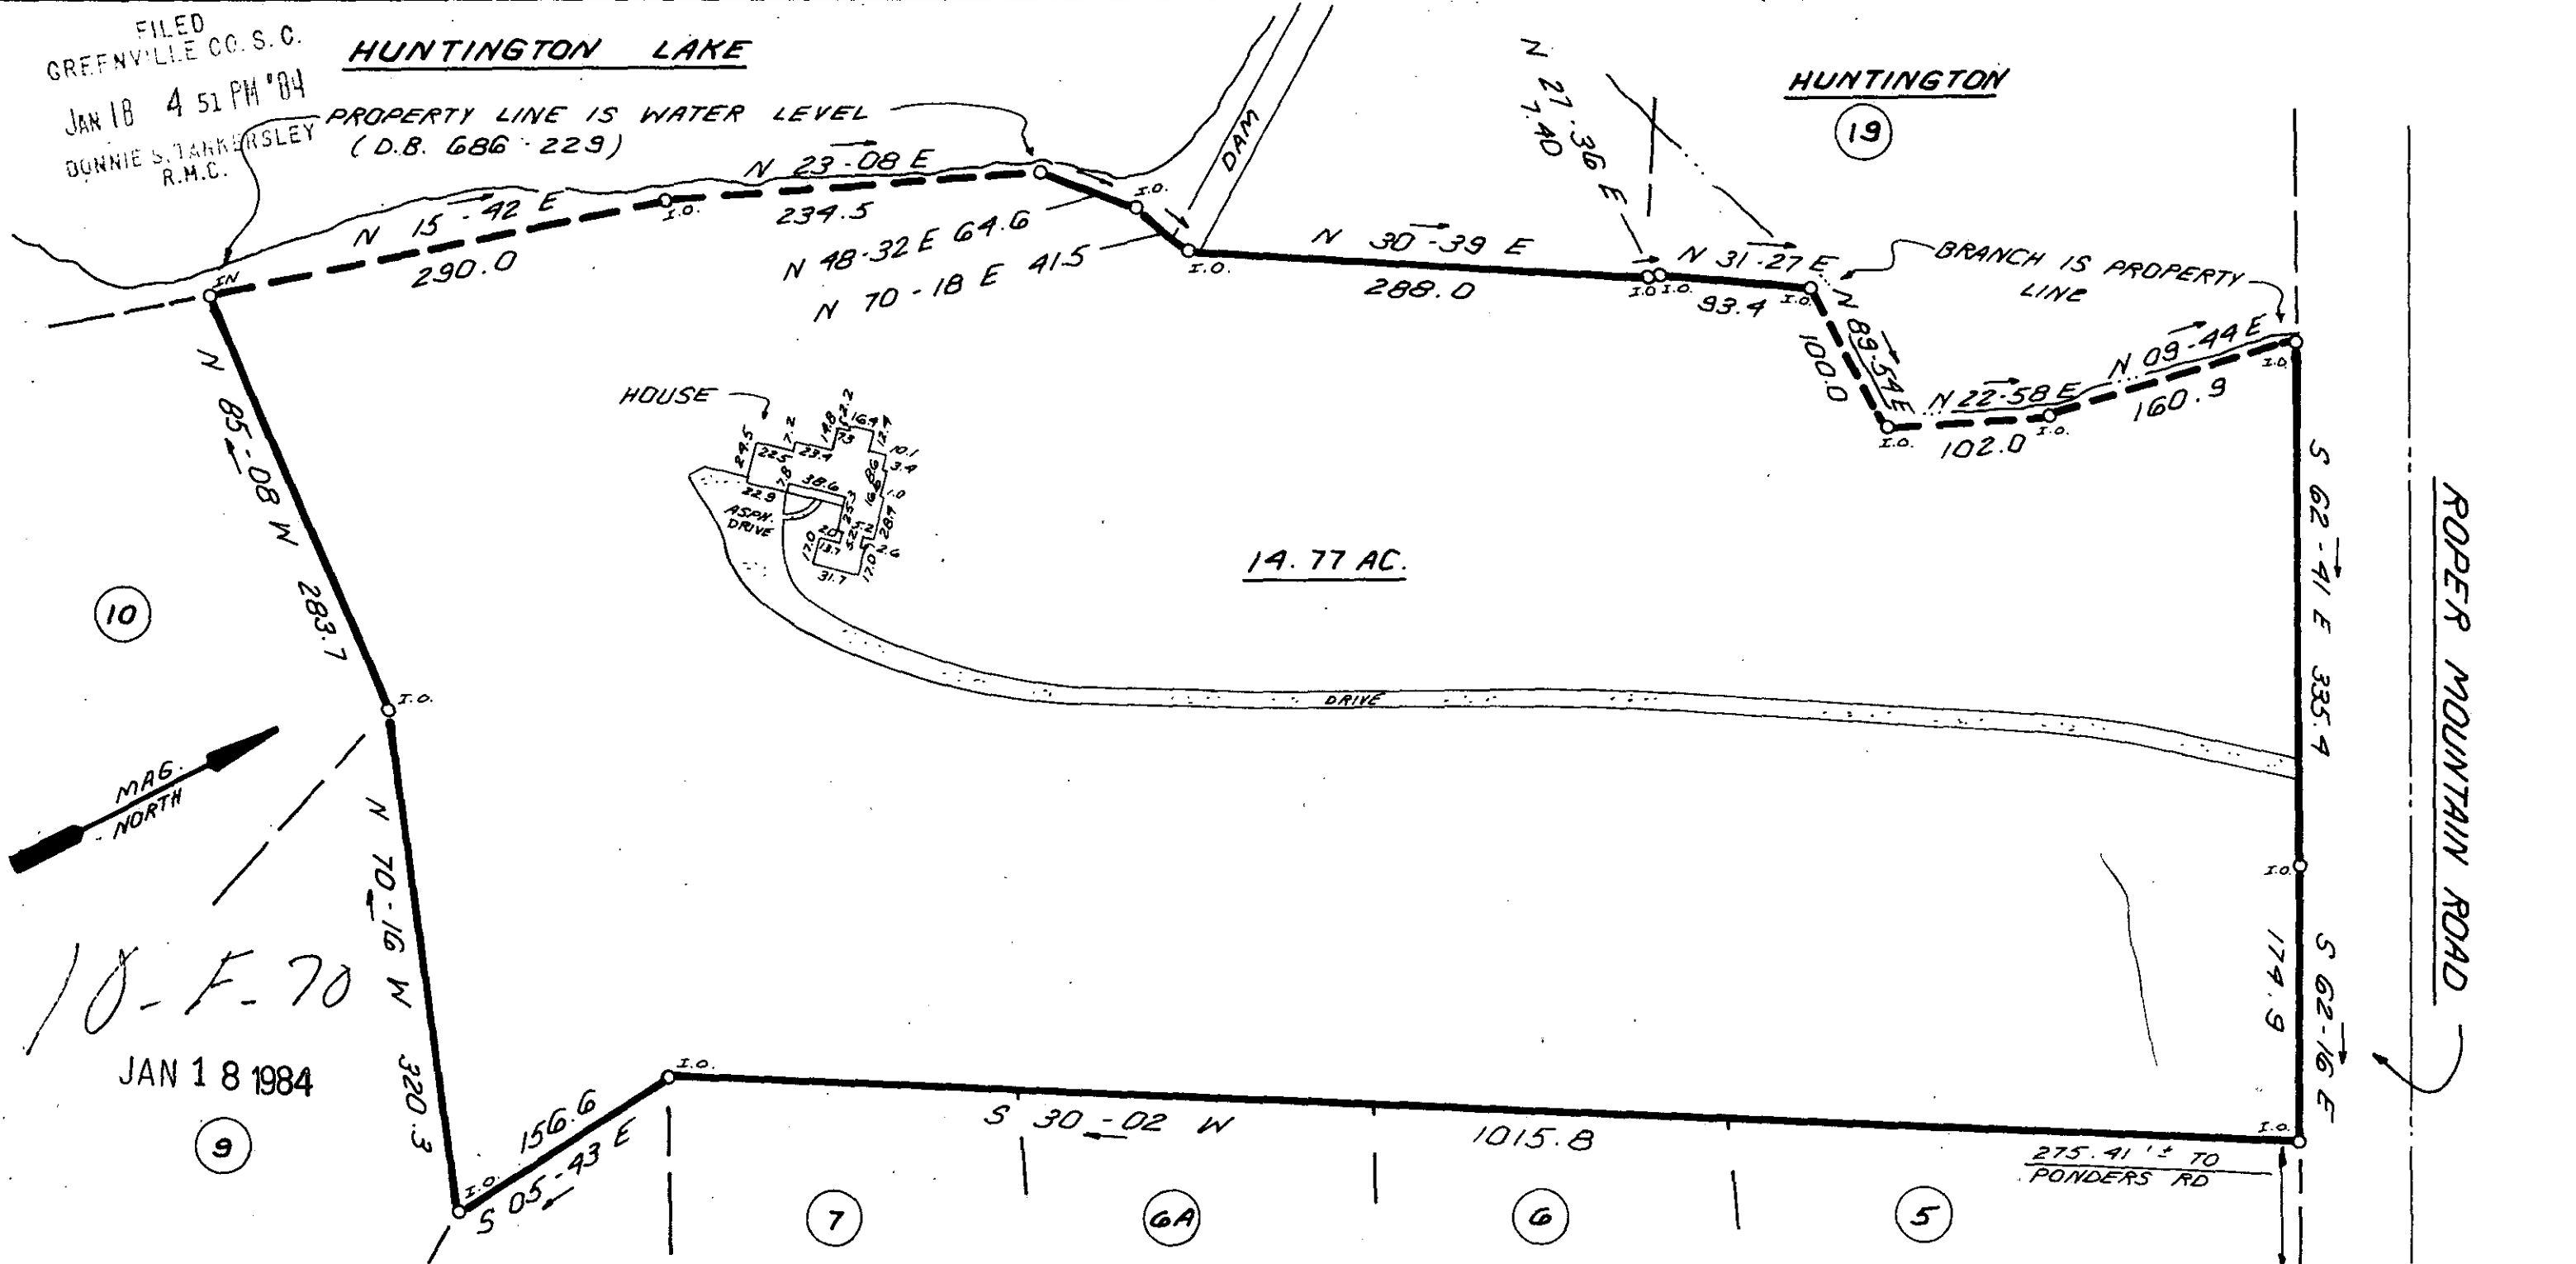


14.77 AC.

10-F-70  
JAN 18 1984

This is to certify that the property shown on this plat was surveyed under my direct supervision. Property lines and improvements shown are located correctly and that no visible encroachments exist unless otherwise shown. This property is not located in a designated flood hazard area.

### HUNTINGTON

PLAT BOOK WNW-29 & 27  
DEED BOOK 1012-253  
TAX MAP 547.9-1-81 & 81.1

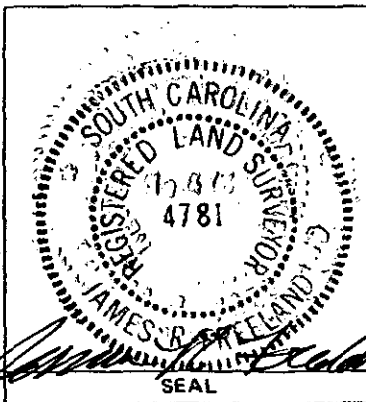

### STATE OF SOUTH CAROLINA GREENVILLE COUNTY

SURVEY FOR  
GEORGE M. PLYLER

22389 ✓

FREELAND & ASSOCIATES  
Engineers • Land Surveyors

GREENVILLE, S.C.

SURVEY	M.L.C.
DRAWN	K.E.G.
CHECK	M.C.
SCALE	1" = 100'
DATE	1-11-84
DWG. NO.	10333

MICROFILMED