
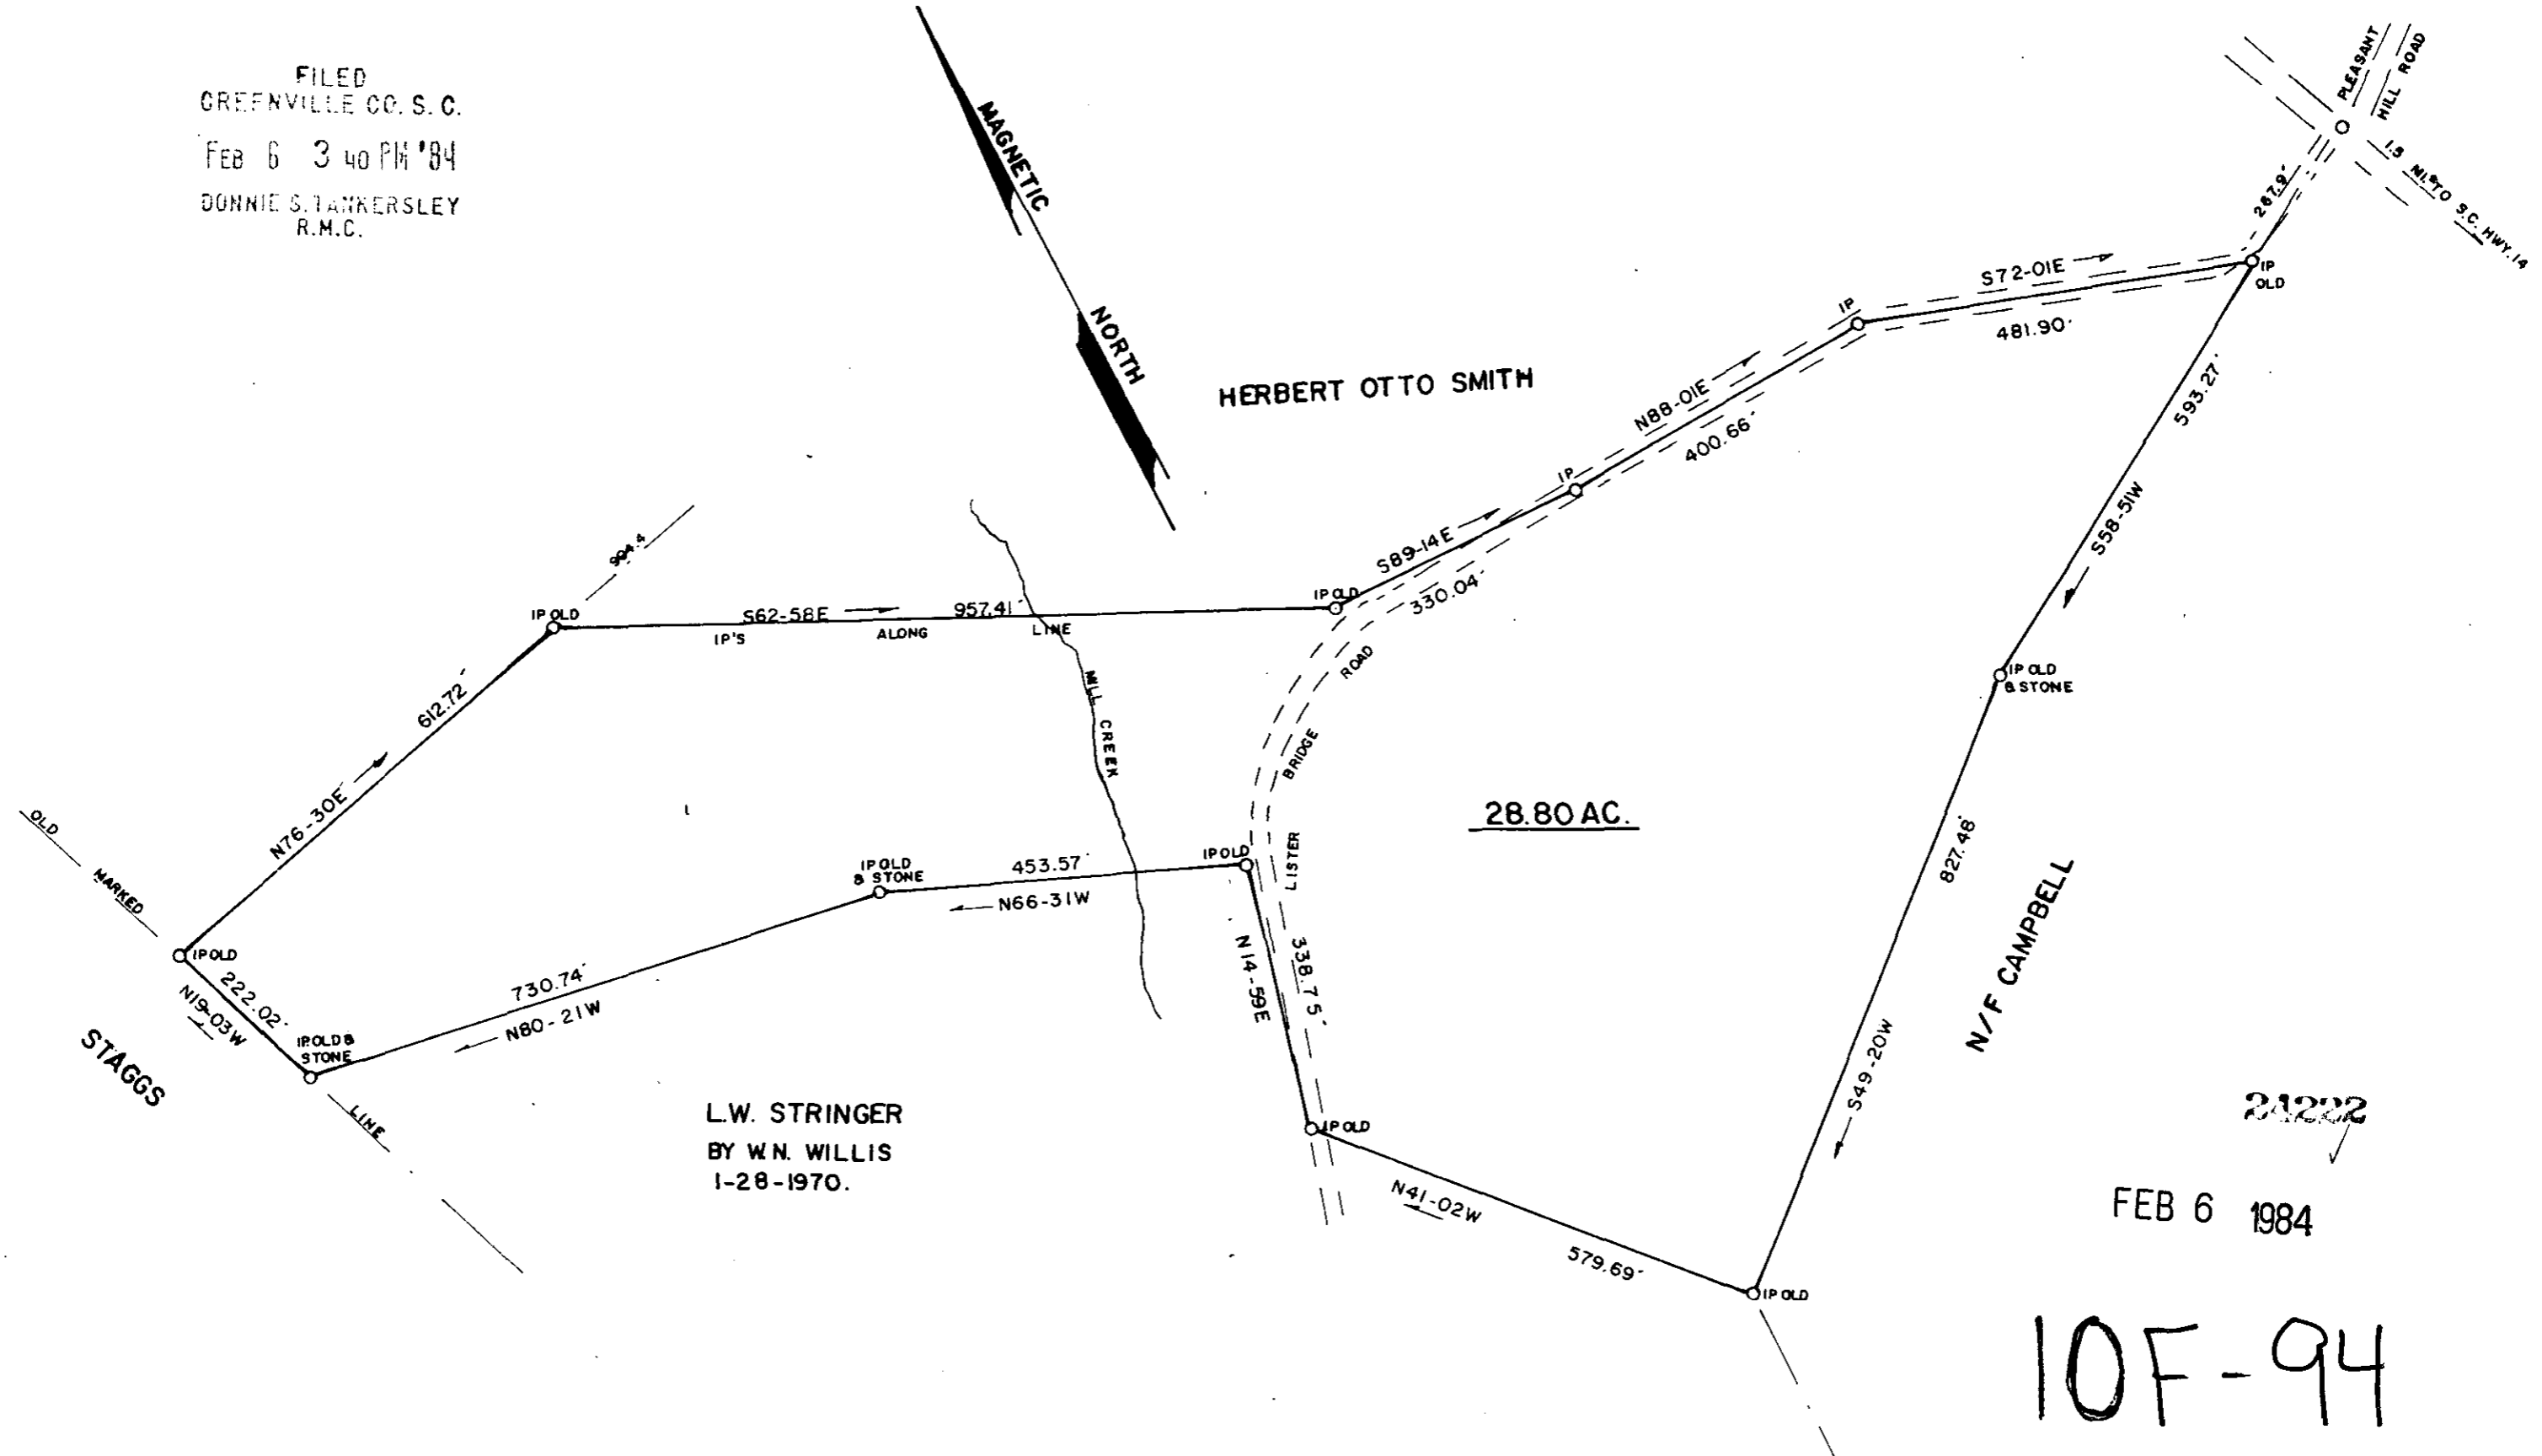


MICROFILMED

FILED
GREENVILLE CO. S. C.
FEB 6 3 40 PM '84
DONNIE S. TANKERSLEY
R.M.C.

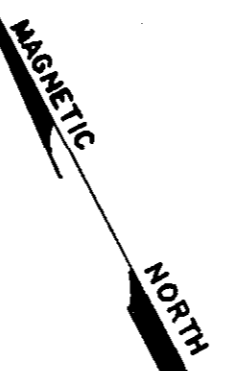

L.W. STRINGER
BY W.N. WILLIS
1-28-1970.

28.80 AC.

N/F CAMPBELL

21222

FEB 6 1984

10F-94

NOTE: IRON PINS ALONG ALL LINES.



EC-1/5,500



SURVEY FOR: J.C. HENSON ETAL	
SCALE: 1"=200'	LOCATION: NEAR GOWENSVILLE
DATE: DEC. 13, 1983	COUNTY: GREENVILLE S.C.
STATE: S.C.	
JAMES V. GREGORY, R.L.S. RT. 3 - CAMPOBELLO, S.C.	
D. B 250 .p. 390 P. B 643 .p. BLK. MAP:	5.00CI