


MICROFILMED



FILED
GREENVILLE CO. S. C.
FEB 8 1 54 PM '84
DONNIE S. JENNENSLEY
R.M.C.

ROBERT D. GARRETT

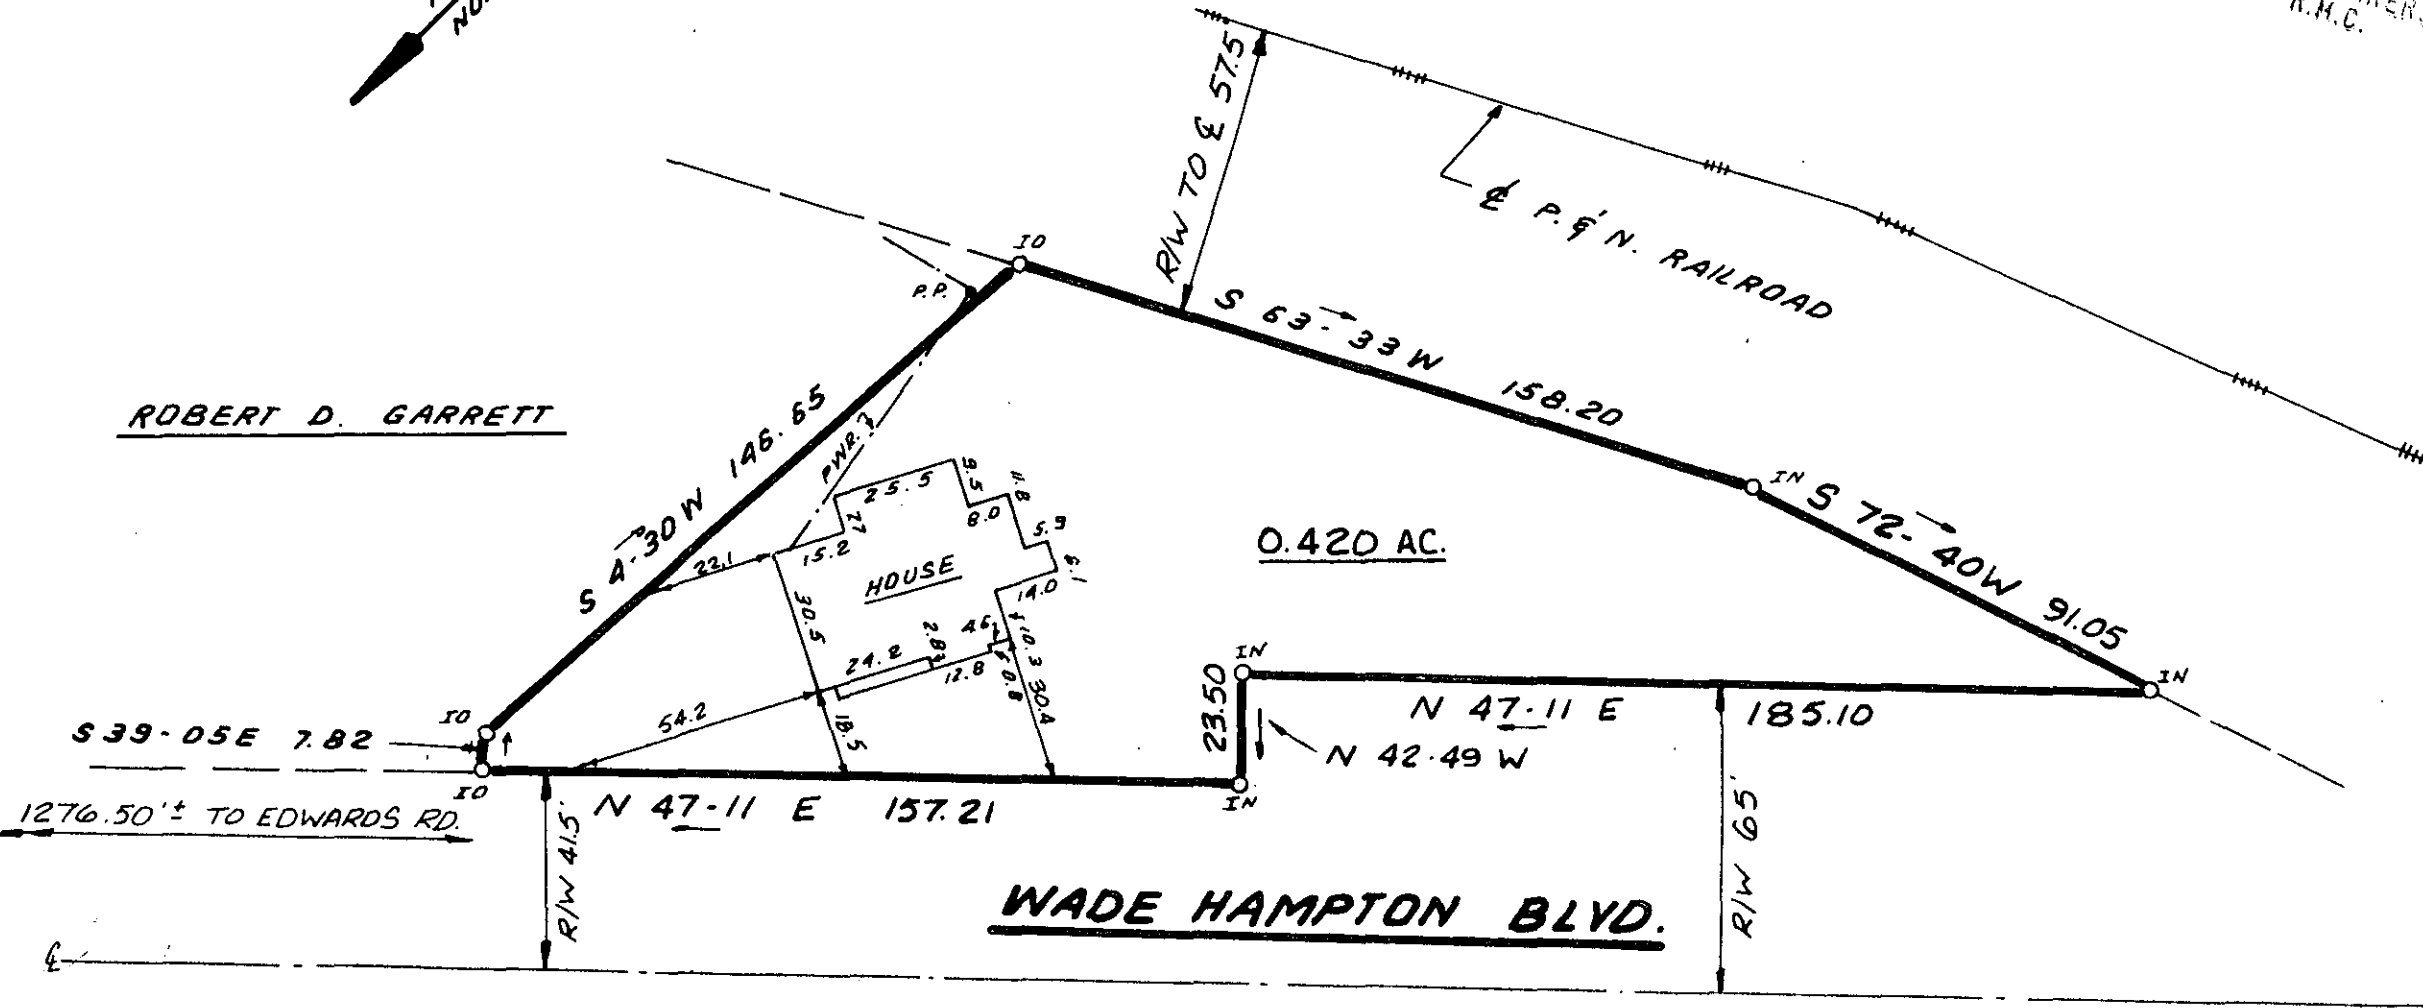

I hereby certify that the ratio of precision of the field survey is 1/5,000 as shown hereon and the area was determined by DMD Method.

James R. Freeland
James R. Freeland RLS & PE 4781

FEB 8 1984

24796 ✓

10-F-98


TAX BLK BK T 91-3-7



**STATE OF SOUTH CAROLINA
GREENVILLE COUNTY**

SURVEY FOR
SARA TERESA NEFF GREGORY,
FAYE ELIZABETH NEFF MAY,
CATHRINE ELAINE NEFF McABEE.

FREELAND & ASSOCIATES Engineers • Land Surveyors	
GREENVILLE, S.C.	
SURVEY	J.C.
DRAWN	B.R.
CHECK	J.M.
SCALE	1" = 40'
DATE	MARCH 30, 83
DWG. NO.	8839

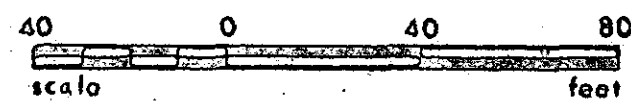

GOTO --- 1 FEB 8 84 1053

E 0007