
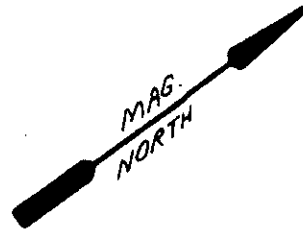


LOCATION MAP

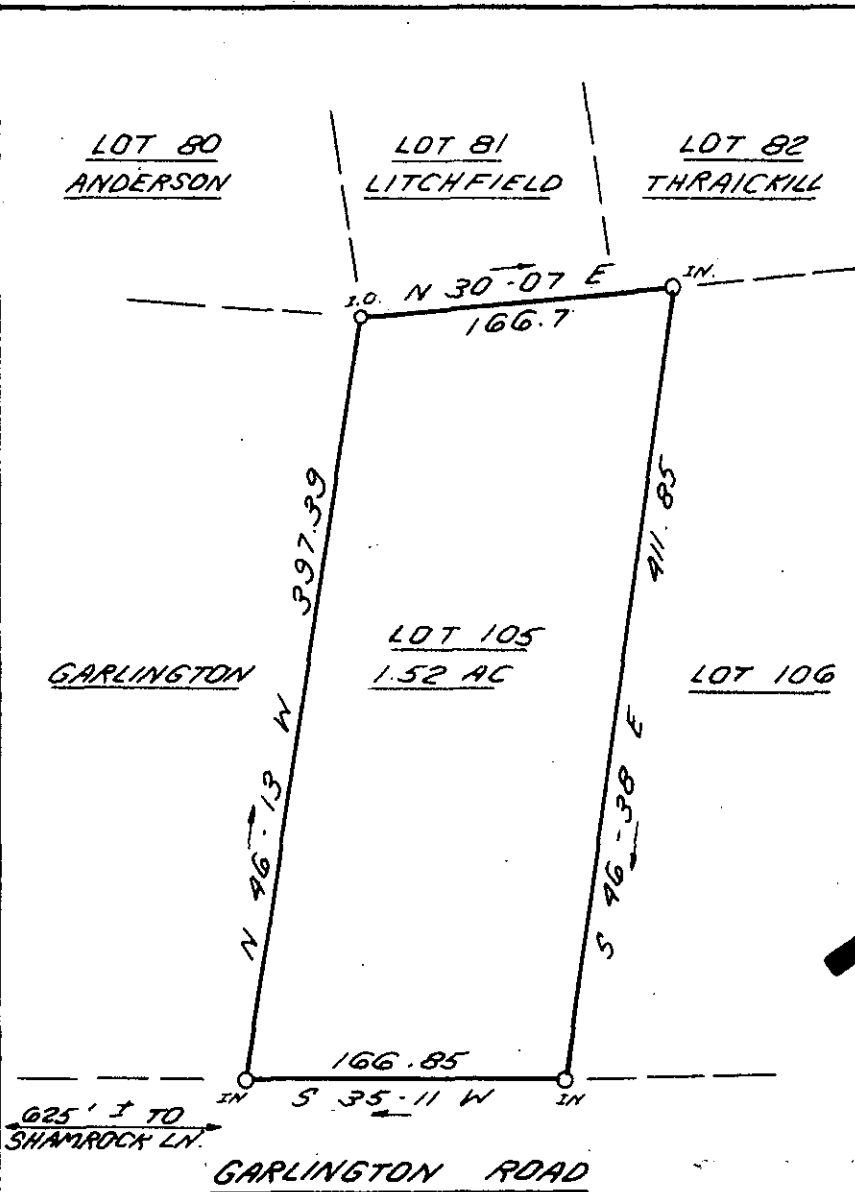

FILED
GREENVILLE CO. S. C.
DEC 23 1 18 PM '83
DONNIE S. TANNERSLEY
R.M.C.



625' T TO SHAMROCK LN

GARLINGTON ROAD

I hereby certify that the ratio of precision of the field survey is 1/5,000 as shown hereon and the area was determined by DMD Method.

James R. Freeland
James R. Freeland RES & PE 4781

10-6-27 20076

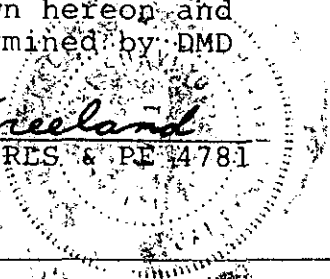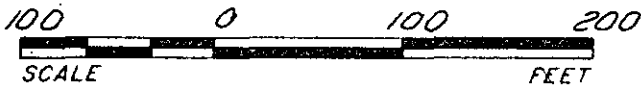

STATE OF SOUTH CAROLINA
GREENVILLE COUNTY

FREELAND & ASSOCIATES
Engineers • Land Surveyors

GREENVILLE, S.C.

SHANNON FOREST
LOT 105
SURVEY FOR
LOUIS A. GARLINGTON

SURVEY D.C.H.
DRAWN K.E.G.
CHECK A.E.Z.
SCALE 1" = 100'
DATE 10-28-83
DWG. NO. 9953-5.0000

GCTO -----3 DE23 83

04

