
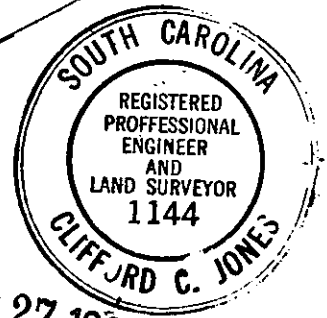
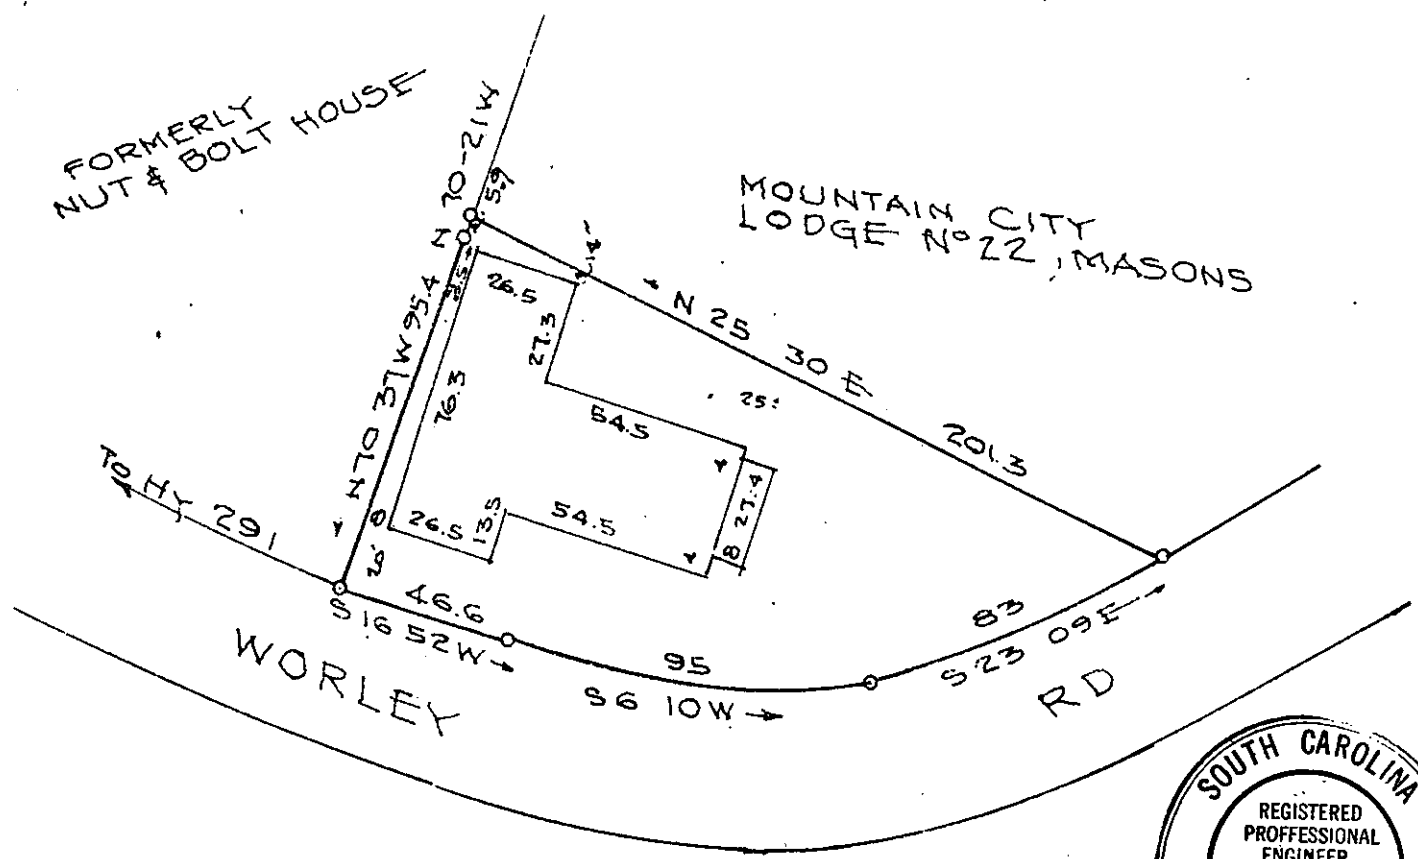


MICROFILMED

FILED  
GREENVILLE CO. S. C.  
DEC 27 10 02 AM '83  
DONNIE S. TANKERSLEY  
R.M.C.

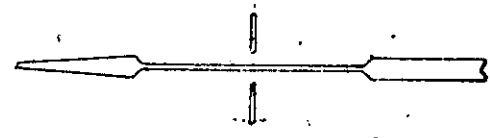

THIS LOT DOES NOT LIE IN A FLOOD PLANE.

10-G-28 DEC 27 1983

20168 ✓ PROPERTY

I do hereby certify that on the 19th day of DEC, 1983, I surveyed the property shown on the plat being... GETHSEMANE BAPTIST CHURCH... recorded in Book... of the R.M.C. Office for... Greenville County, S. C., and that the property lines, walls and buildings are as shown hereon; that the buildings located on said lot do not encroach or project on adjacent streets or property; and that no adjacent buildings or walls encroach or project on said premises, and that no utility lines cross this property.

GETHSEMANE BAPTIST CHURCH GREENVILLE S.C. SCALE 1" = 50' DEC 19 - 1983

Reg. Engineer No. 1144 S.C. JONES, ENGINEER

GCJO 3 DE 27 83 010 3.0000

