

FILED  
GREENVILLE CO. S. C.

JAN 9 2 54 PM '84

DONNIE S. TANKERSLEY  
R.M.C.



238.2-1-3

This is to certify that on December 15, 1983, I surveyed the property shown on this plat, known as the property of Aaron D. Knetch, Sr., recorded in the RMC Office of Greenville County in Deed Book 1190 on page 99 and that the property lines, walls and buildings are as shown hereon; that the building located on said lot does not encroach or project on adjacent streets or property and that no adjacent walls or buildings encroach or project on said premises, and that no utility lines cross this property except as shown hereon. This property is not located in a designated flood hazard area.


*James R. Frecland*  
James R. Frecland  
RLS & PE 4781

RECTO  
1 JAN 09 84 1549

JAN 9 1984

10-G-59

REF. TAX. MAP 238.2-1-2.2

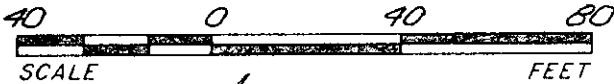


REVISD 1-09-84

OLD SALUDA DAM RD

DUKE POWER

GRAVEL DRIVE

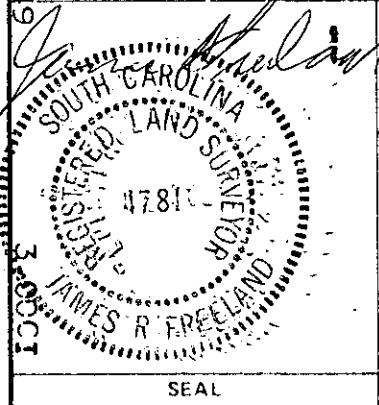

STATE OF SOUTH CAROLINA  
GREENVILLE COUNTY

PROPERTY OF  
AARON D. KNETCH SR.

FREELAND & ASSOCIATES  
Engineers • Land Surveyors

GREENVILLE, S.C.

SURVEY J.E.C.

DRAWN K.E.G.

CHECK M.C.

SCALE 1" = 40'

DATE 12-15-83

DWG. NO. 10228

SEAL

THE PRINT MACHINE, INC. 1-800-331-3300

