


MICROFILMED

"THIS PLAT TO BE RECORDED
IN THE R.M.C. OFFICE."

"THIS IS TO CERTIFY THAT THE ERROR OF CLOSURE OF THIS
SURVEY IS 1 IN 7500, AND THE ACRES HAS BEEN
DETERMINED BY THE D.M.D. METHOD: GREENVILLE CO. S.C.

FEB 13 11 18 AM '84

DUNNIE S. TANKERSLEY
R.M.C.

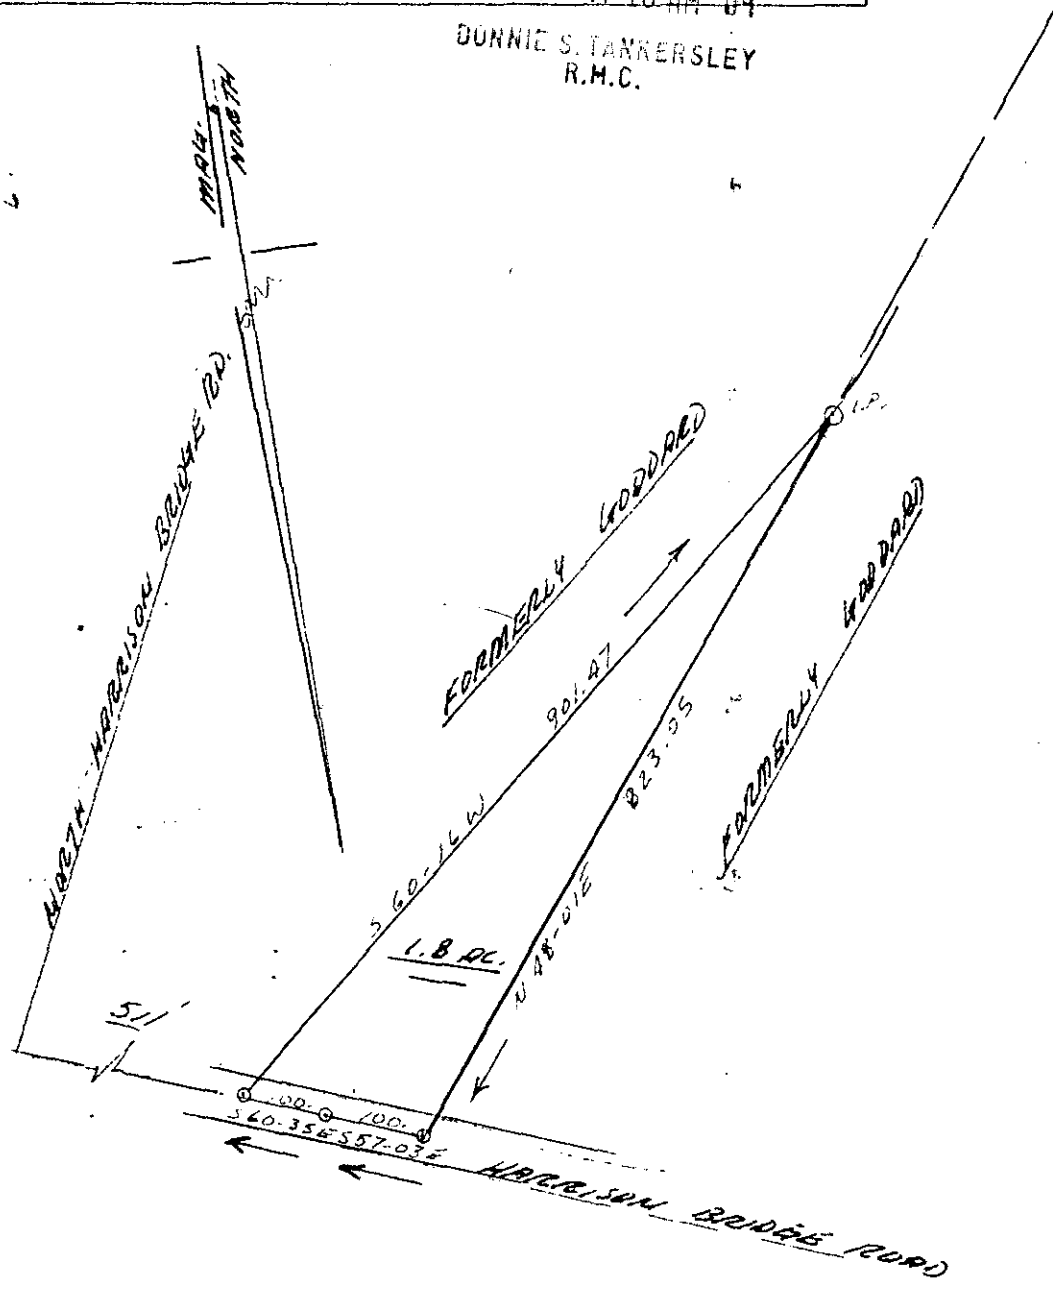

FEB 13 1984

24840

10-H-53


J. P. Montgomery, III

J. P. Montgomery, III, P.E.
102 Brentwood Way
P.O. Box 143
Simpsonville, S.C. 29881

SCALE: 1" = 200'
DATE: 10-3-80

APPROVED BY
J. P. Montgomery, III

DRAWN BY
REVISED

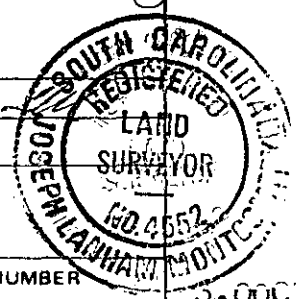

GREENVILLE COUNTY SOUTH CAROLINA
DRAWN FROM SURVEY BY TANKERSLEY
FROM "T. J. WILSON", 1980.

DRAWING NUMBER
1215
00-10-80

5.0001