


MICROFILMED

FILED
GREENVILLE CO. S.C.

FEB 24 1 09 PM '84

DONNIE S. TANKERSLEY
R.M.C.

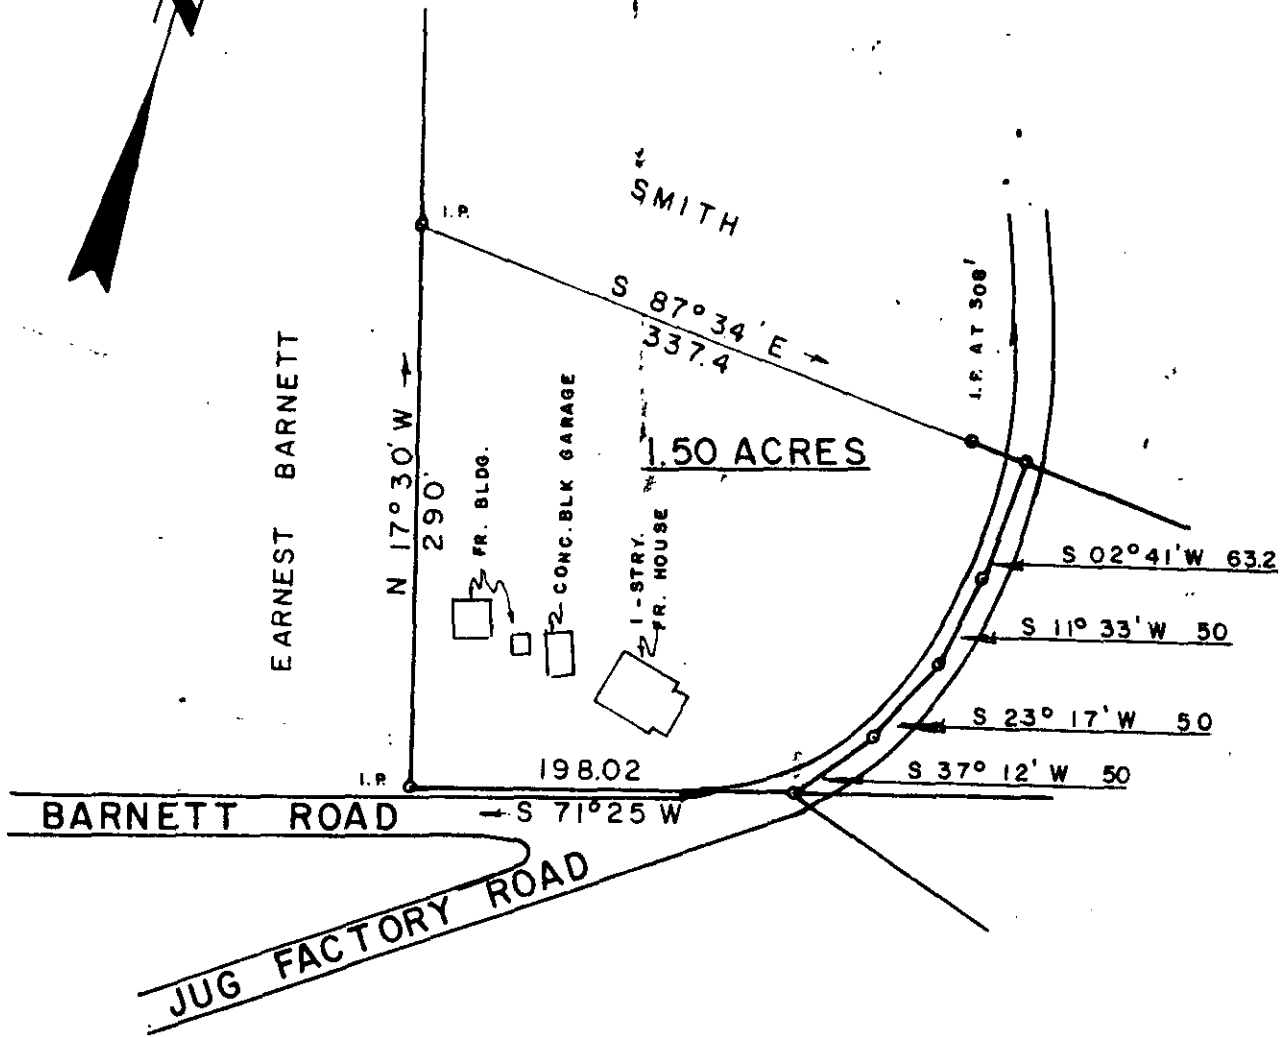

FEB 24 1984

26116

10H-94

I HEREBY CERTIFY THAT THE RATIO OF PRECISION OF THE FIELD SURVEY IS 1/5000 AS SHOWN HEREON AND THE AREAS WERE DETERMINED BY THE D. M. D. METHOD OF AREA CALCULATION.

SURVEY FOR
MITCHELL & RENEE CUNNINGHAM


LOCATED NEAR JORDEN COMMUNITY

COUNTY: **GREENVILLE** COUNTY BLOCK MAP: STATE: **SOUTH CAROLINA**

DATE: **JULY, 27, 1977** FIELD CHIEF: **G. A. WOLFE** DRAWN BY: **G. A. WOLFE**

REVISED: **JANUARY 25, 1984** SCALE 1" = 100'

WOLFE & HUSKEY, INC. ENGINEERING and SURVEYING
P. O. BOX 35 LYMAN, S.C. 29365--3 FE24 84

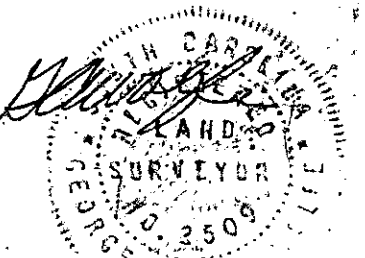

MEMBER OF THE S. C. SOCIETY OF PROFESSIONAL LAND SURVEYORS

77-9A-34 81-15-67