


I Hereby Certify That The Measurements As Shown Above Are Correct And There Are No Encroachments Or Projections Other Than Shown.

To The Best Of My Knowledge This Structure Is Not In An Established Flood Zone.

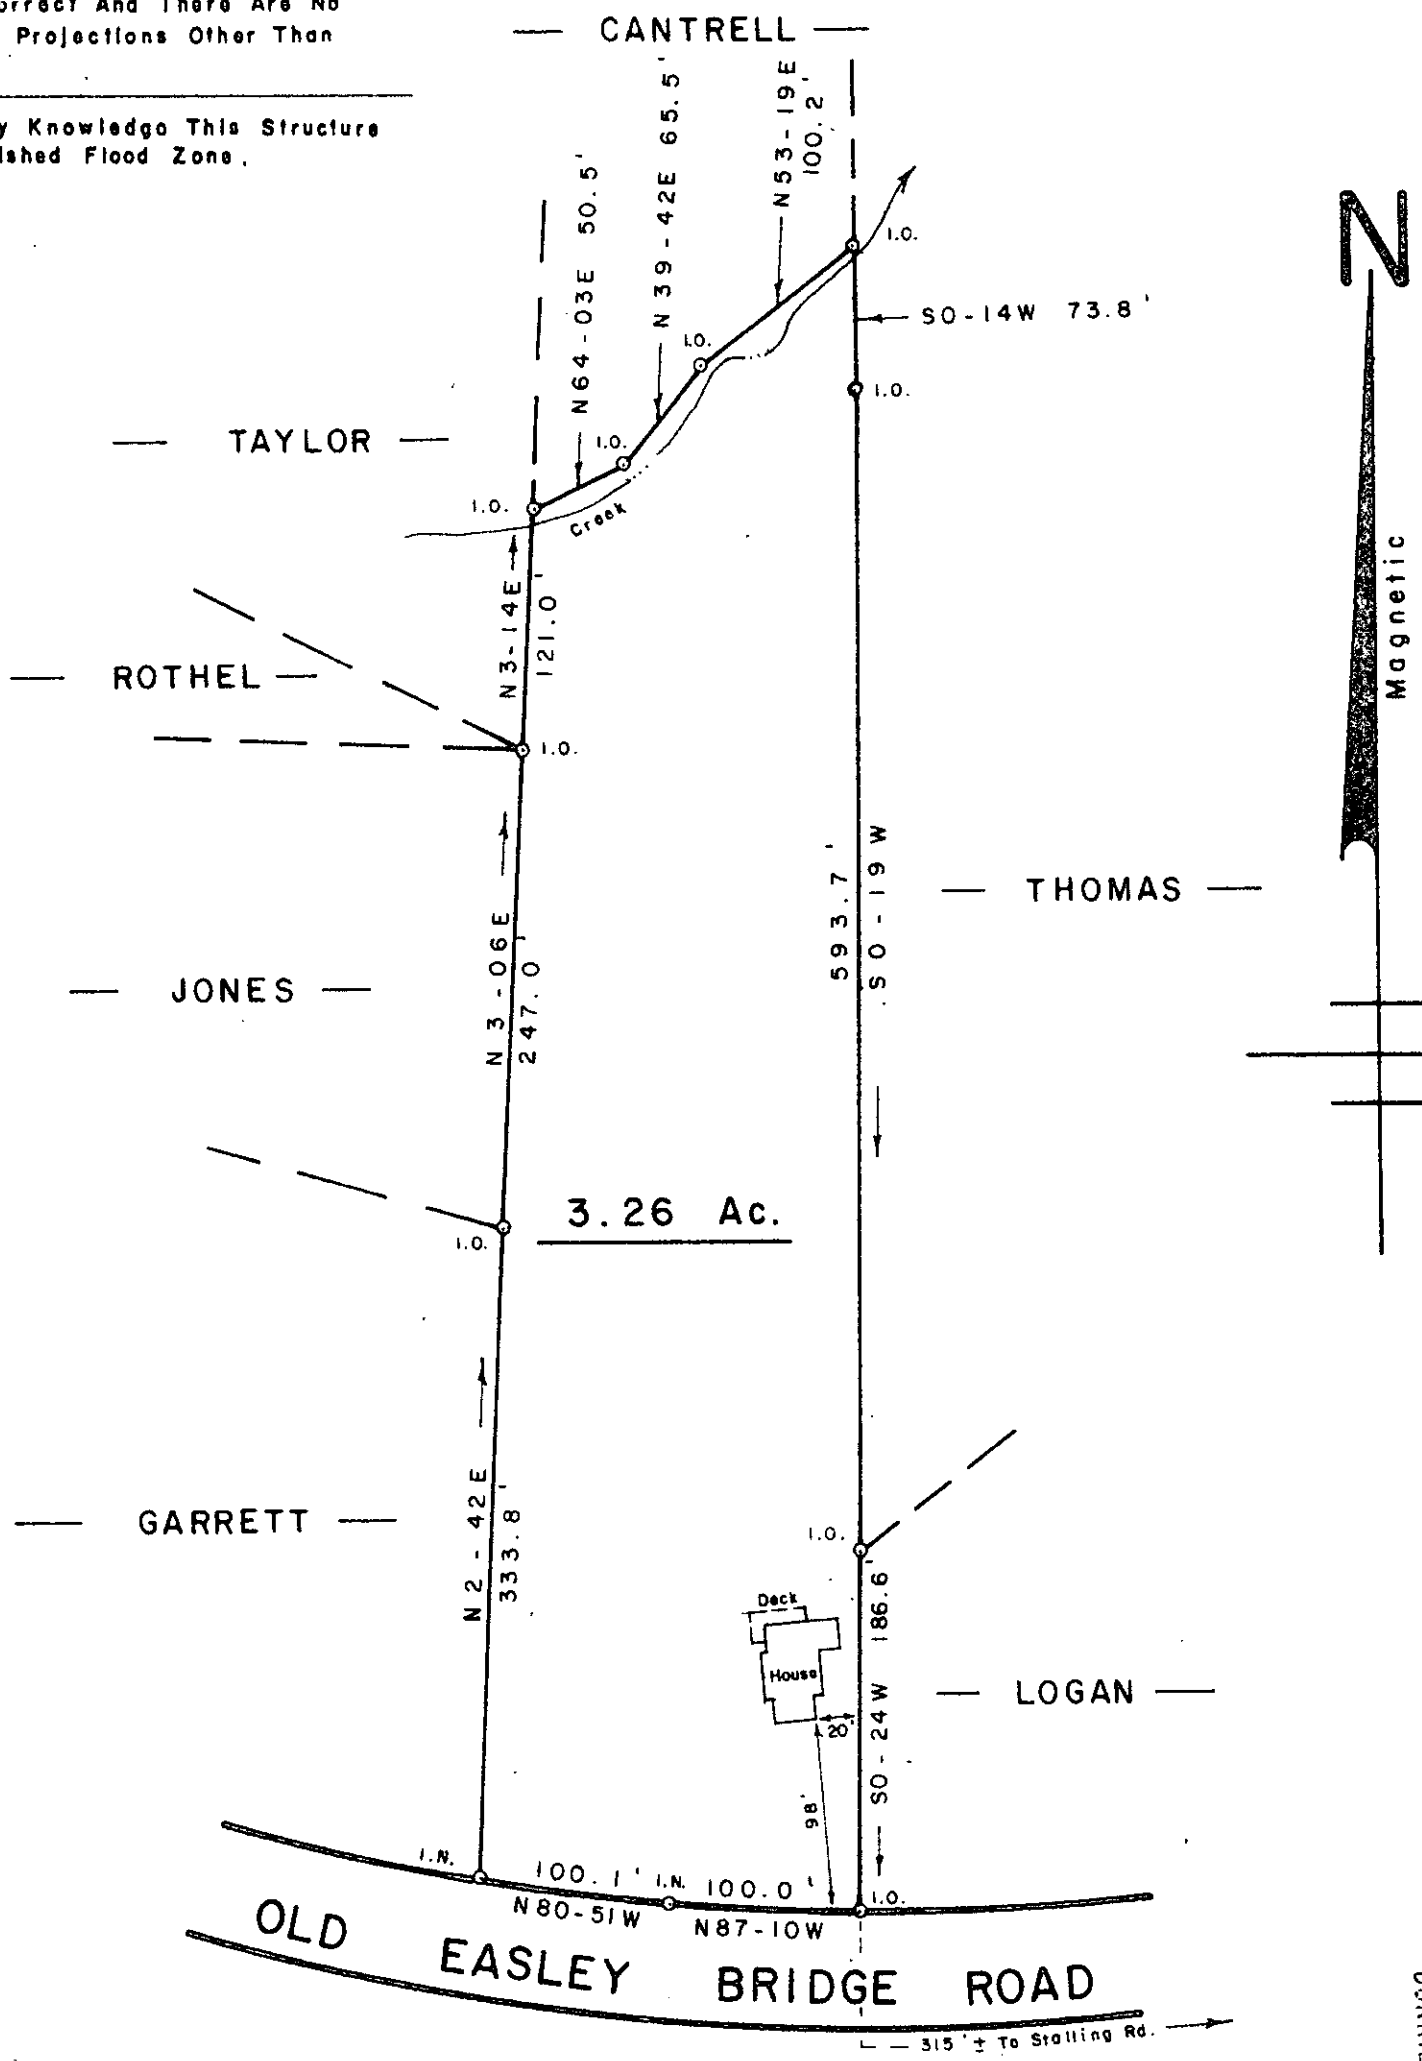


FILED
GREENVILLE CO. S. C.
FEB 15 4 10 PM '84
DONNIE S. TANKERSLEY
R.M.C.

SURVEY FOR
 BILLY H. HARRIS
 LERA Y. HARRIS
 NEAR GREENVILLE GREENVILLE CO.
 SOUTH CAROLINA
 FEBRUARY 14, 1984

25174

10-I-10

SCALE: 1" = 100'

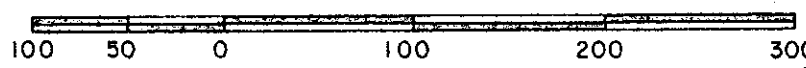

WRW

W. R. WILLIAMS, JR.
ENGINEER / SURVEYOR
P. E. & L. S. No. 3979
15 S. MAIN STREET
TRAVELERS REST, S. C.
29690

"I hereby certify that the ratio of precision of the field survey is 1/5000 as shown hereon and the area was determined by DMD method of area calculation."

W. R. Williams P. E. & L. S. No. 3979

239.5 - 1 - 7.1

FEB 15 1984

