


FILED  
 GREENVILLE CO. S. C.  
 FEB 16 10 56 AM '84  
 DONNIE S. HUMPHREYS  
 R.M.C.

Property of Jubilee Baptist Church

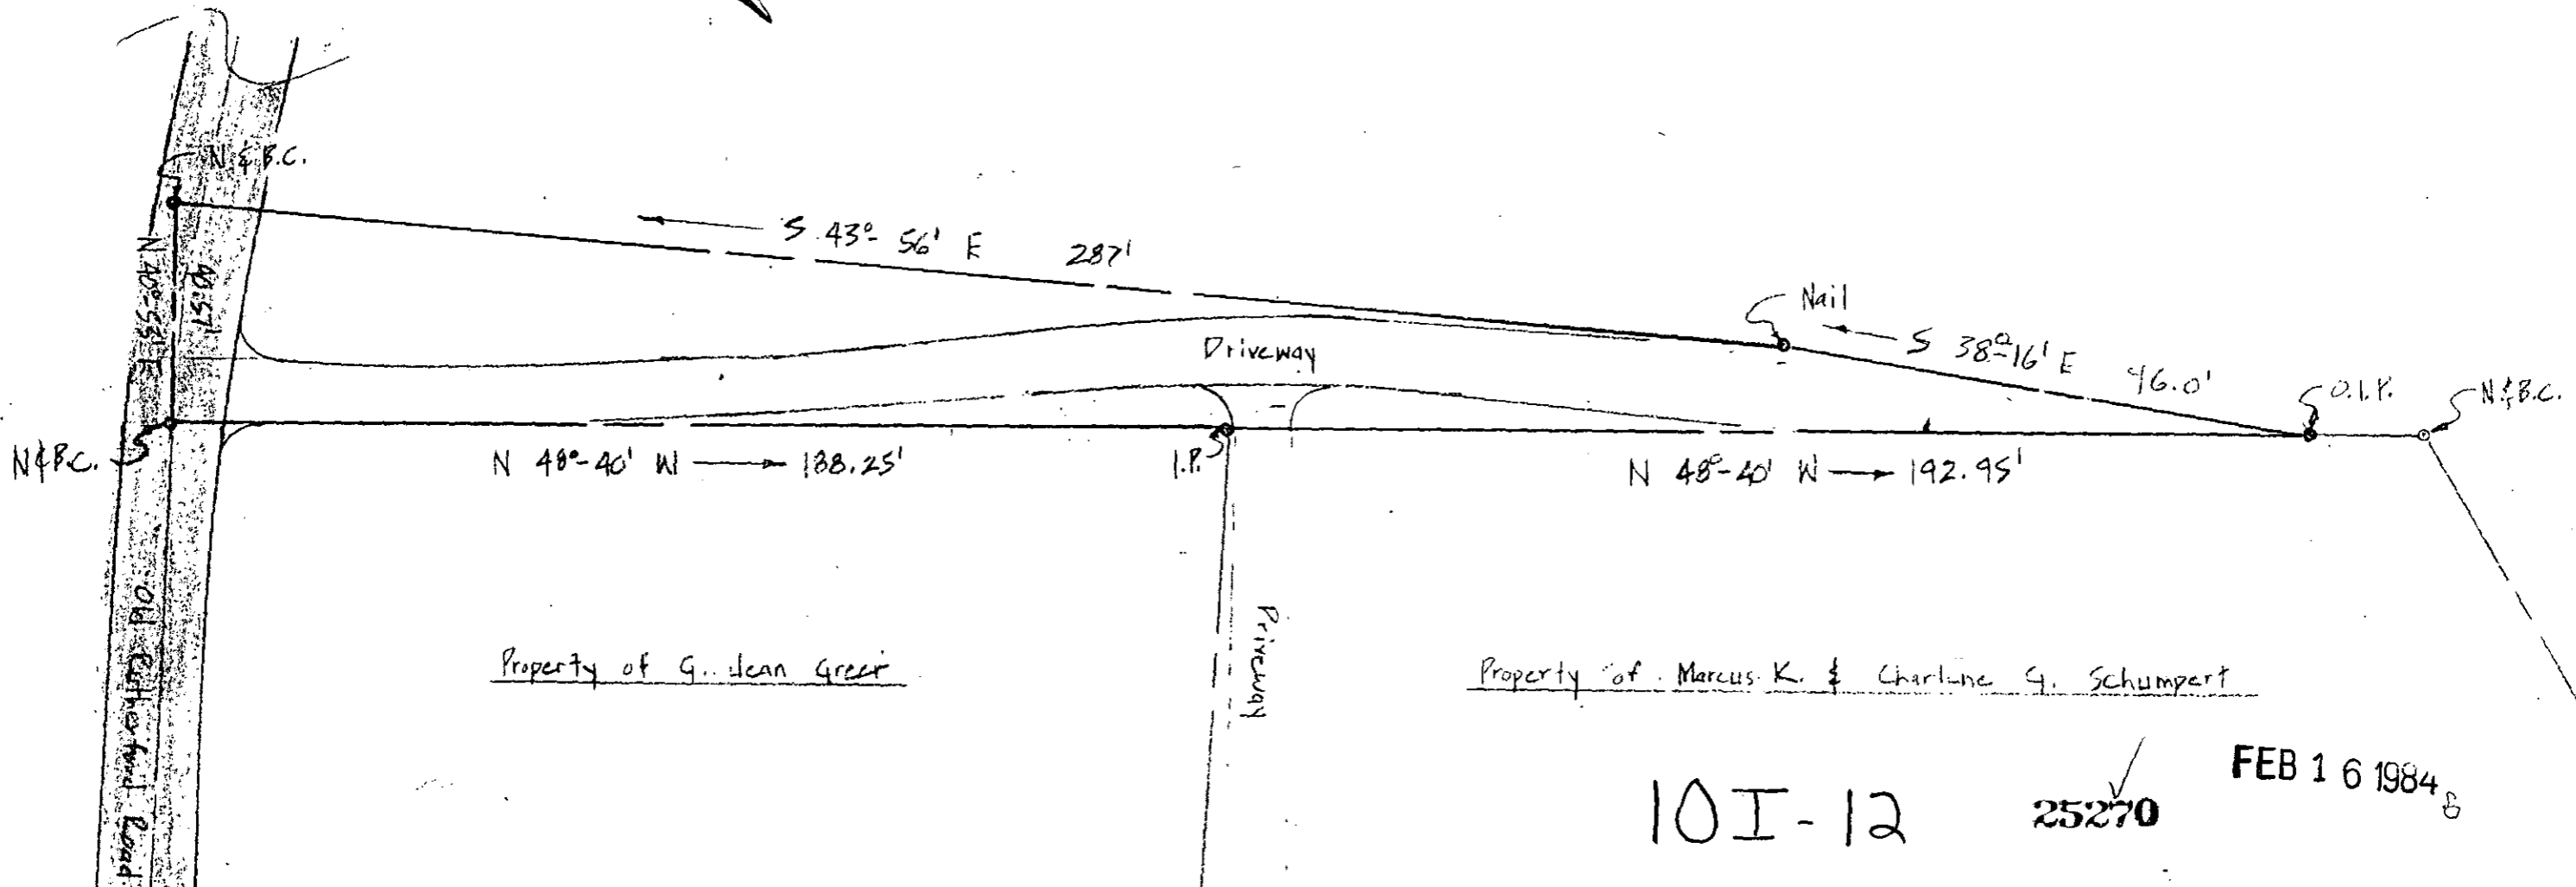

Property of G. Dean Greer

Property of Marcus K. & Charlene G. Schumpert

10I-12

25270

FEB 16 1984

I certify that I have surveyed the portion of land shown above and that it is to the best of my knowledge as shown.

*Kermit F. Gould*  
 Kermit F. Gould, S.C. R.S. # 4035

PROPERTY OF: Jubilee Baptist Church		
SCALE: 1"=30'	0.21 Acre	DRAWN BY K.G. jr
DATE: 1-26-84		
K.T. GOULD, INC. - SURVEYING TAYLORS, SC		DRAWING NUMBER 1801

MICROFILMED