

NOTES

1. THERE IS A _____ UTILITY AND DRAINAGE EASEMENT ALONG EACH SIDE OF ALL SIDE PROPERTY LINES, AND A _____ EASEMENT ALONG EACH SIDE OF REAR PROPERTY LINES.


REVISIONS AND RECERTIFICATIONS

NO.	BY	DATE	DESCRIPTION	JOB NO. REFERENCE	APP.
1					
2					
3					
4					

REFERENCES

BB B 13.2-1-231	DB W-1732-16	PB RR-106 & 107	DORIS W. EDENS
BB B 13.2-1-230	DB 1106-403	PB RR-106 & 107	R.E. & S.M. BENNETT
BB B 13.2-1-232	DB 1118-856	PB RR-106 & 107	LINDA G. FAIRCHILD
BB	DB	PB	

LOCATION MAP

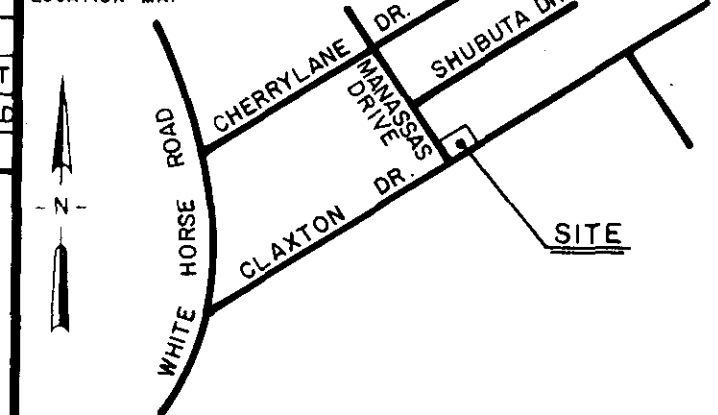

CERTIFICATION

THIS IS TO CERTIFY TO J.W. & J.N. DAVIS THAT AN ACTUAL FIELD SURVEY WAS PERFORMED ON THIS PROPERTY UNDER MY SUPERVISION AND I DECLARE THAT:

(1) THE FIELD SURVEY AND THIS PLAT REPRESENT A DEPENDENT RESURVEY OF THE SUBJECT PROPERTY AND THAT THE INFORMATION SHOWN HEREON IS CORRECT TO THE BEST OF MY PROFESSIONAL KNOWLEDGE AND BELIEF

(2) ALL RIGHTS OF WAY, EASEMENTS AND ENCROACHMENTS, OBVIOUS AND APPARENT FROM FIELD OBSERVATION OF THE SUBJECT PROPERTY AT THE TIME OF THE SURVEY ARE AS SHOWN

(3) THE AREA OF THE SUBJECT PROPERTY WAS CALCULATED BY COORDINATES AND THAT THIS IS A CLASS. B SURVEY.

Thomas A. Barrett 12/29/83 83346
 SIGNATURE OF REGISTERED LAND SURVEYOR DATE S.C. REG. NO.

THIS IS TO CERTIFY TO _____ THAT THIS DRAWING IS A COMPOSITE PLAT AND DOES NOT CONSTITUTE AN ACTUAL FIELD SURVEY, AND THAT ANY USE OF THIS DRAWING FOR ANY PURPOSE OTHER THAN GENERAL REFERENCE IS DONE SO WITH THE UNDERSTANDING THAT ARBOR ENGINEERING INC. ASSUMES NO RESPONSIBILITY OR LIABILITY FOR ITS ACCURACY OR CORRECTNESS.

SIGNATURE OF REGISTERED LAND SURVEYOR DATE S.C. REG. NO.


THE DEPARTMENT OF HOUSING AND URBAN DEVELOPMENT FLOOD WAY DATA FOR GREENVILLE COUNTY SHOWS THIS PROPERTY TO BE IN A FLOOD PLAIN AREA NOT TO BE IN A FLOOD PLAIN AREA LOCATION CANNOT BE DETERMINED.

**PROPERTY SURVEY FOR
 JESSE W. AND
 JANICE N. DAVIS
 2 MANASSAS DRIVE
 FARMINGTON ACRES**

GREENVILLE SOUTH CAROLINA
 SCALE 30 0 30 60

RESEARCH TAG	DRAWN RES TAG	CHECK TAG	DATE
			29 DEC. 1983
FILE	FIELD WORK BY	JOB NO.	
	JK./B.M.	83346	

ARBOR ENGINEERING
 P.O. BOX 263, GREENVILLE, S.C.
 LANDSCAPE ARCHITECTS ENGINEERS LAND SURVEYORS

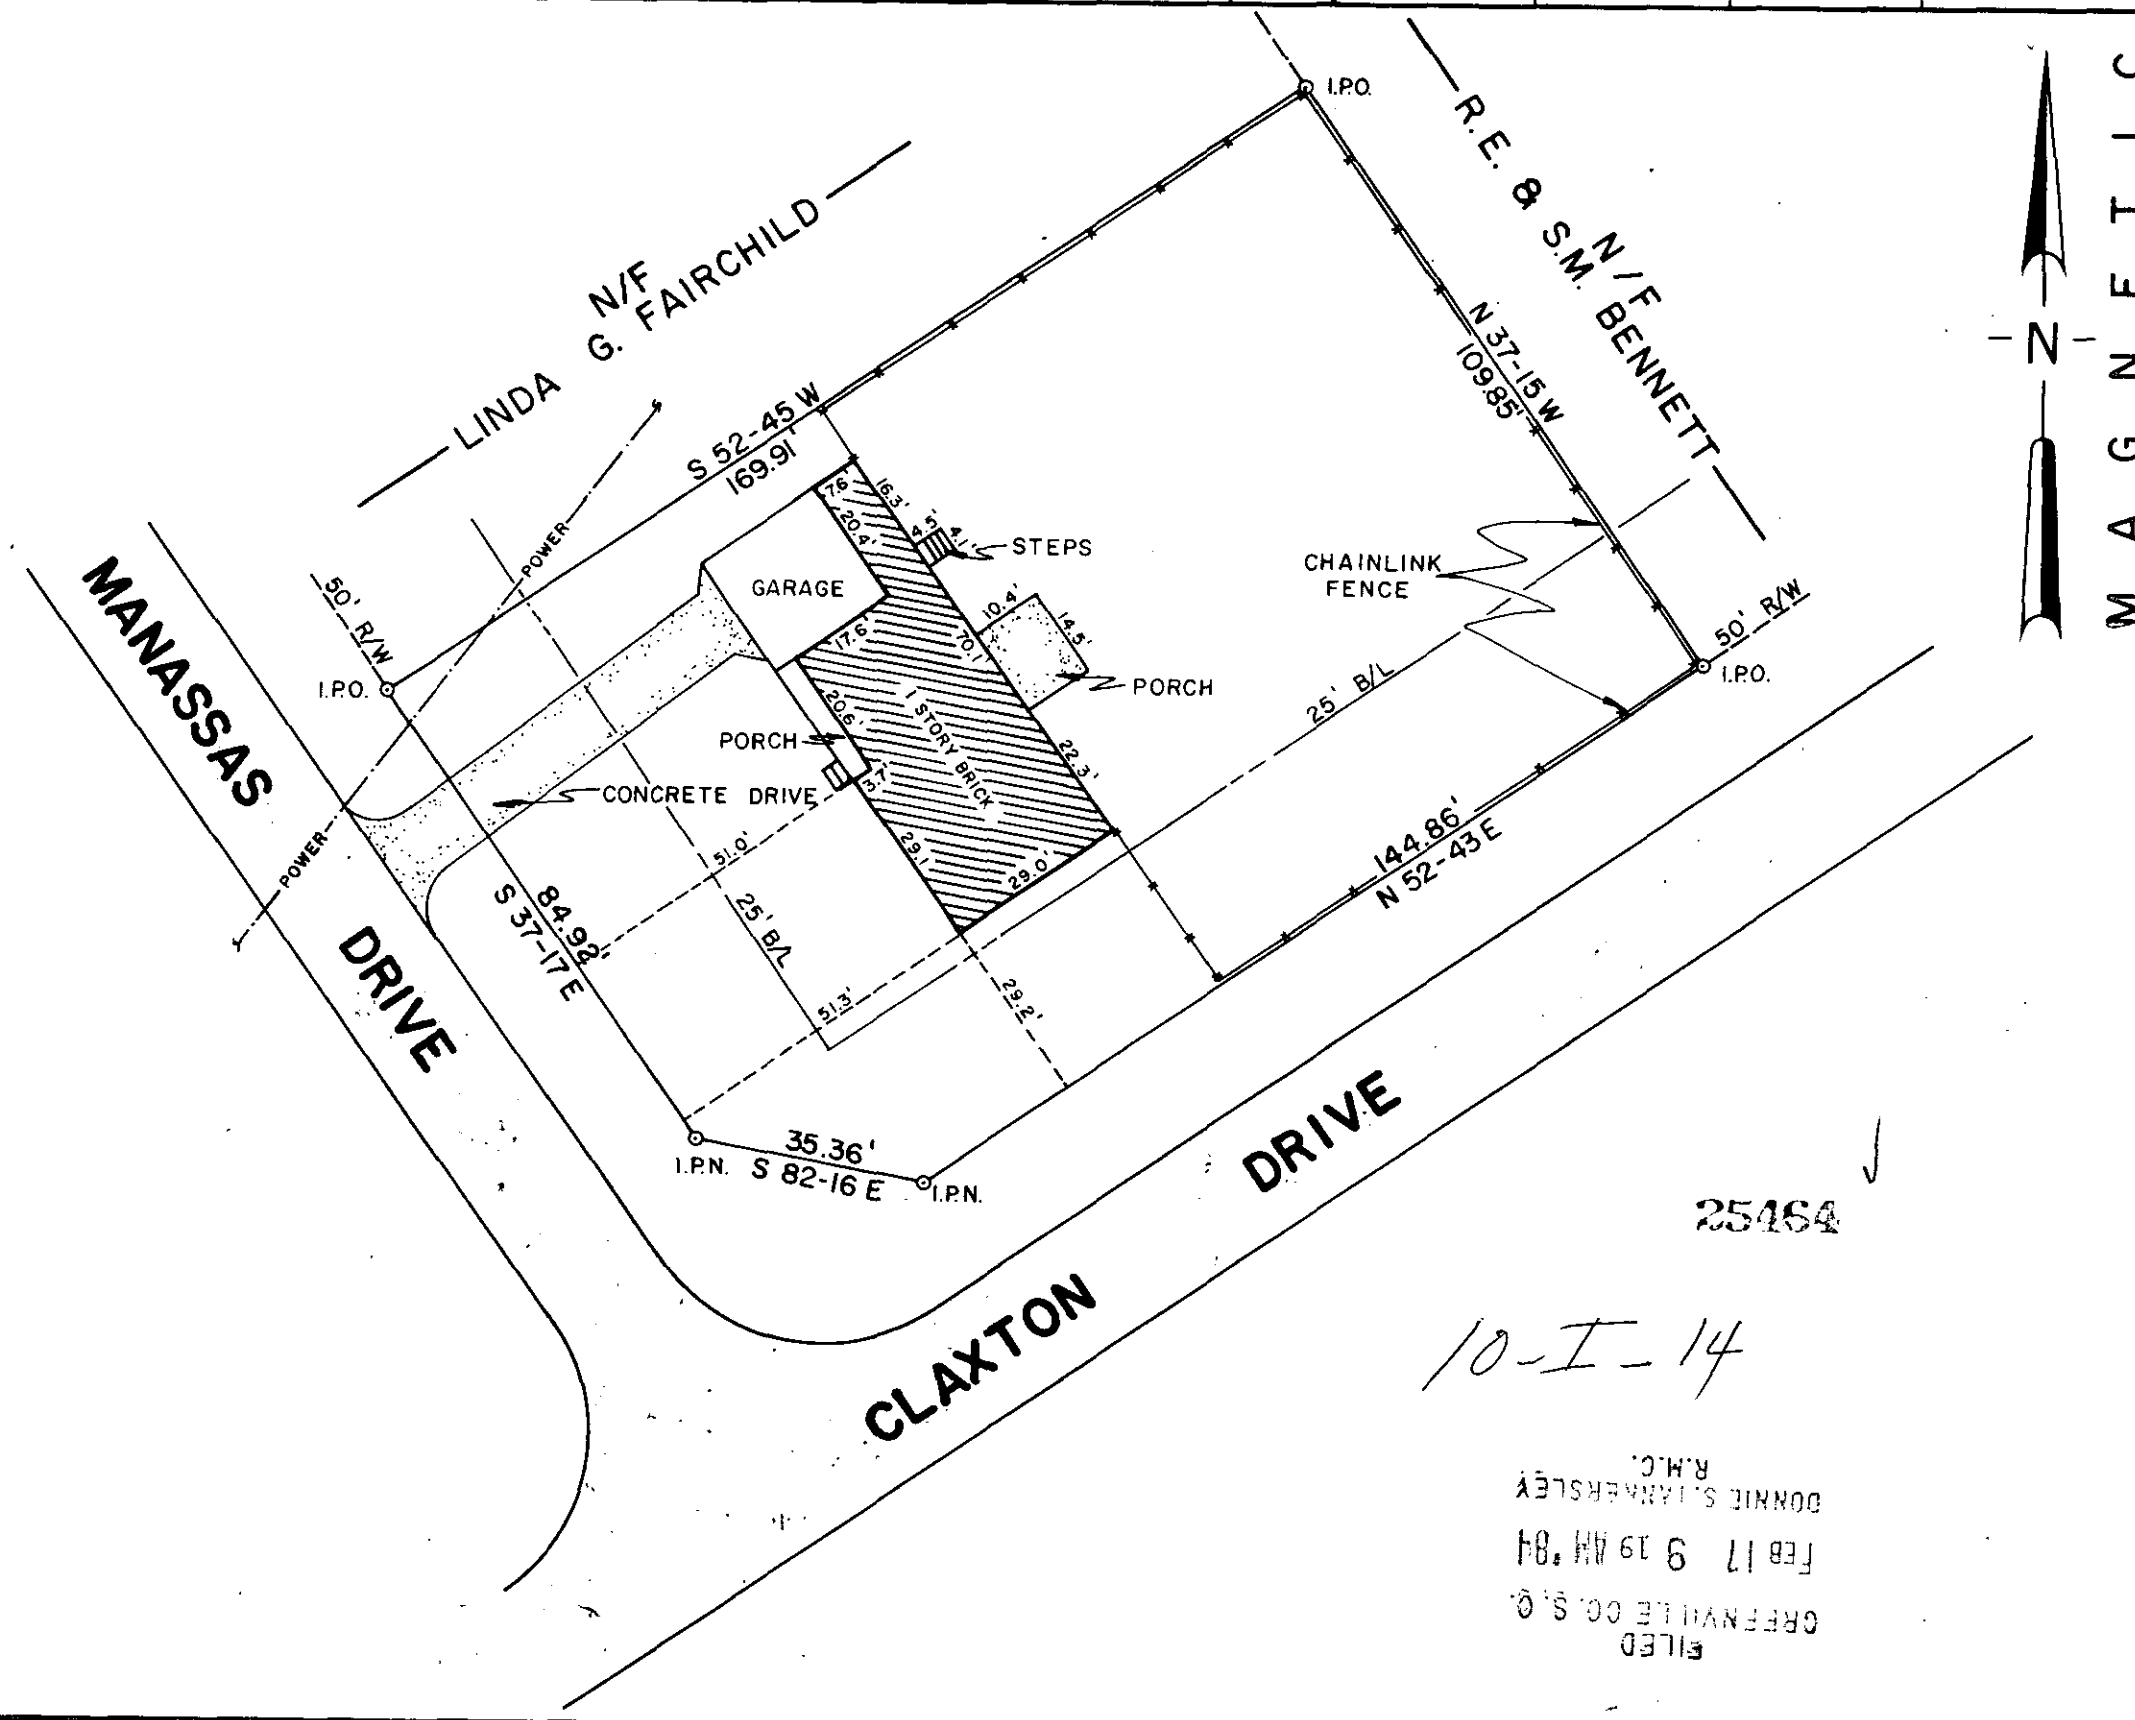

25464
 10-I-14

FILED
 GREENVILLE CO. S.C.
 FEB 17 9 19 AM '84
 DONNIE S. JAMESLEY
 R.M.C.

THE PRINT MACHINE, INC. N28693

MICROFILMED