



FILED
 GREENVILLE CO. S.C.
 FEB 24 4 44 PM '84
 DONNIE S. TANKERSLEY
 R.M.C.

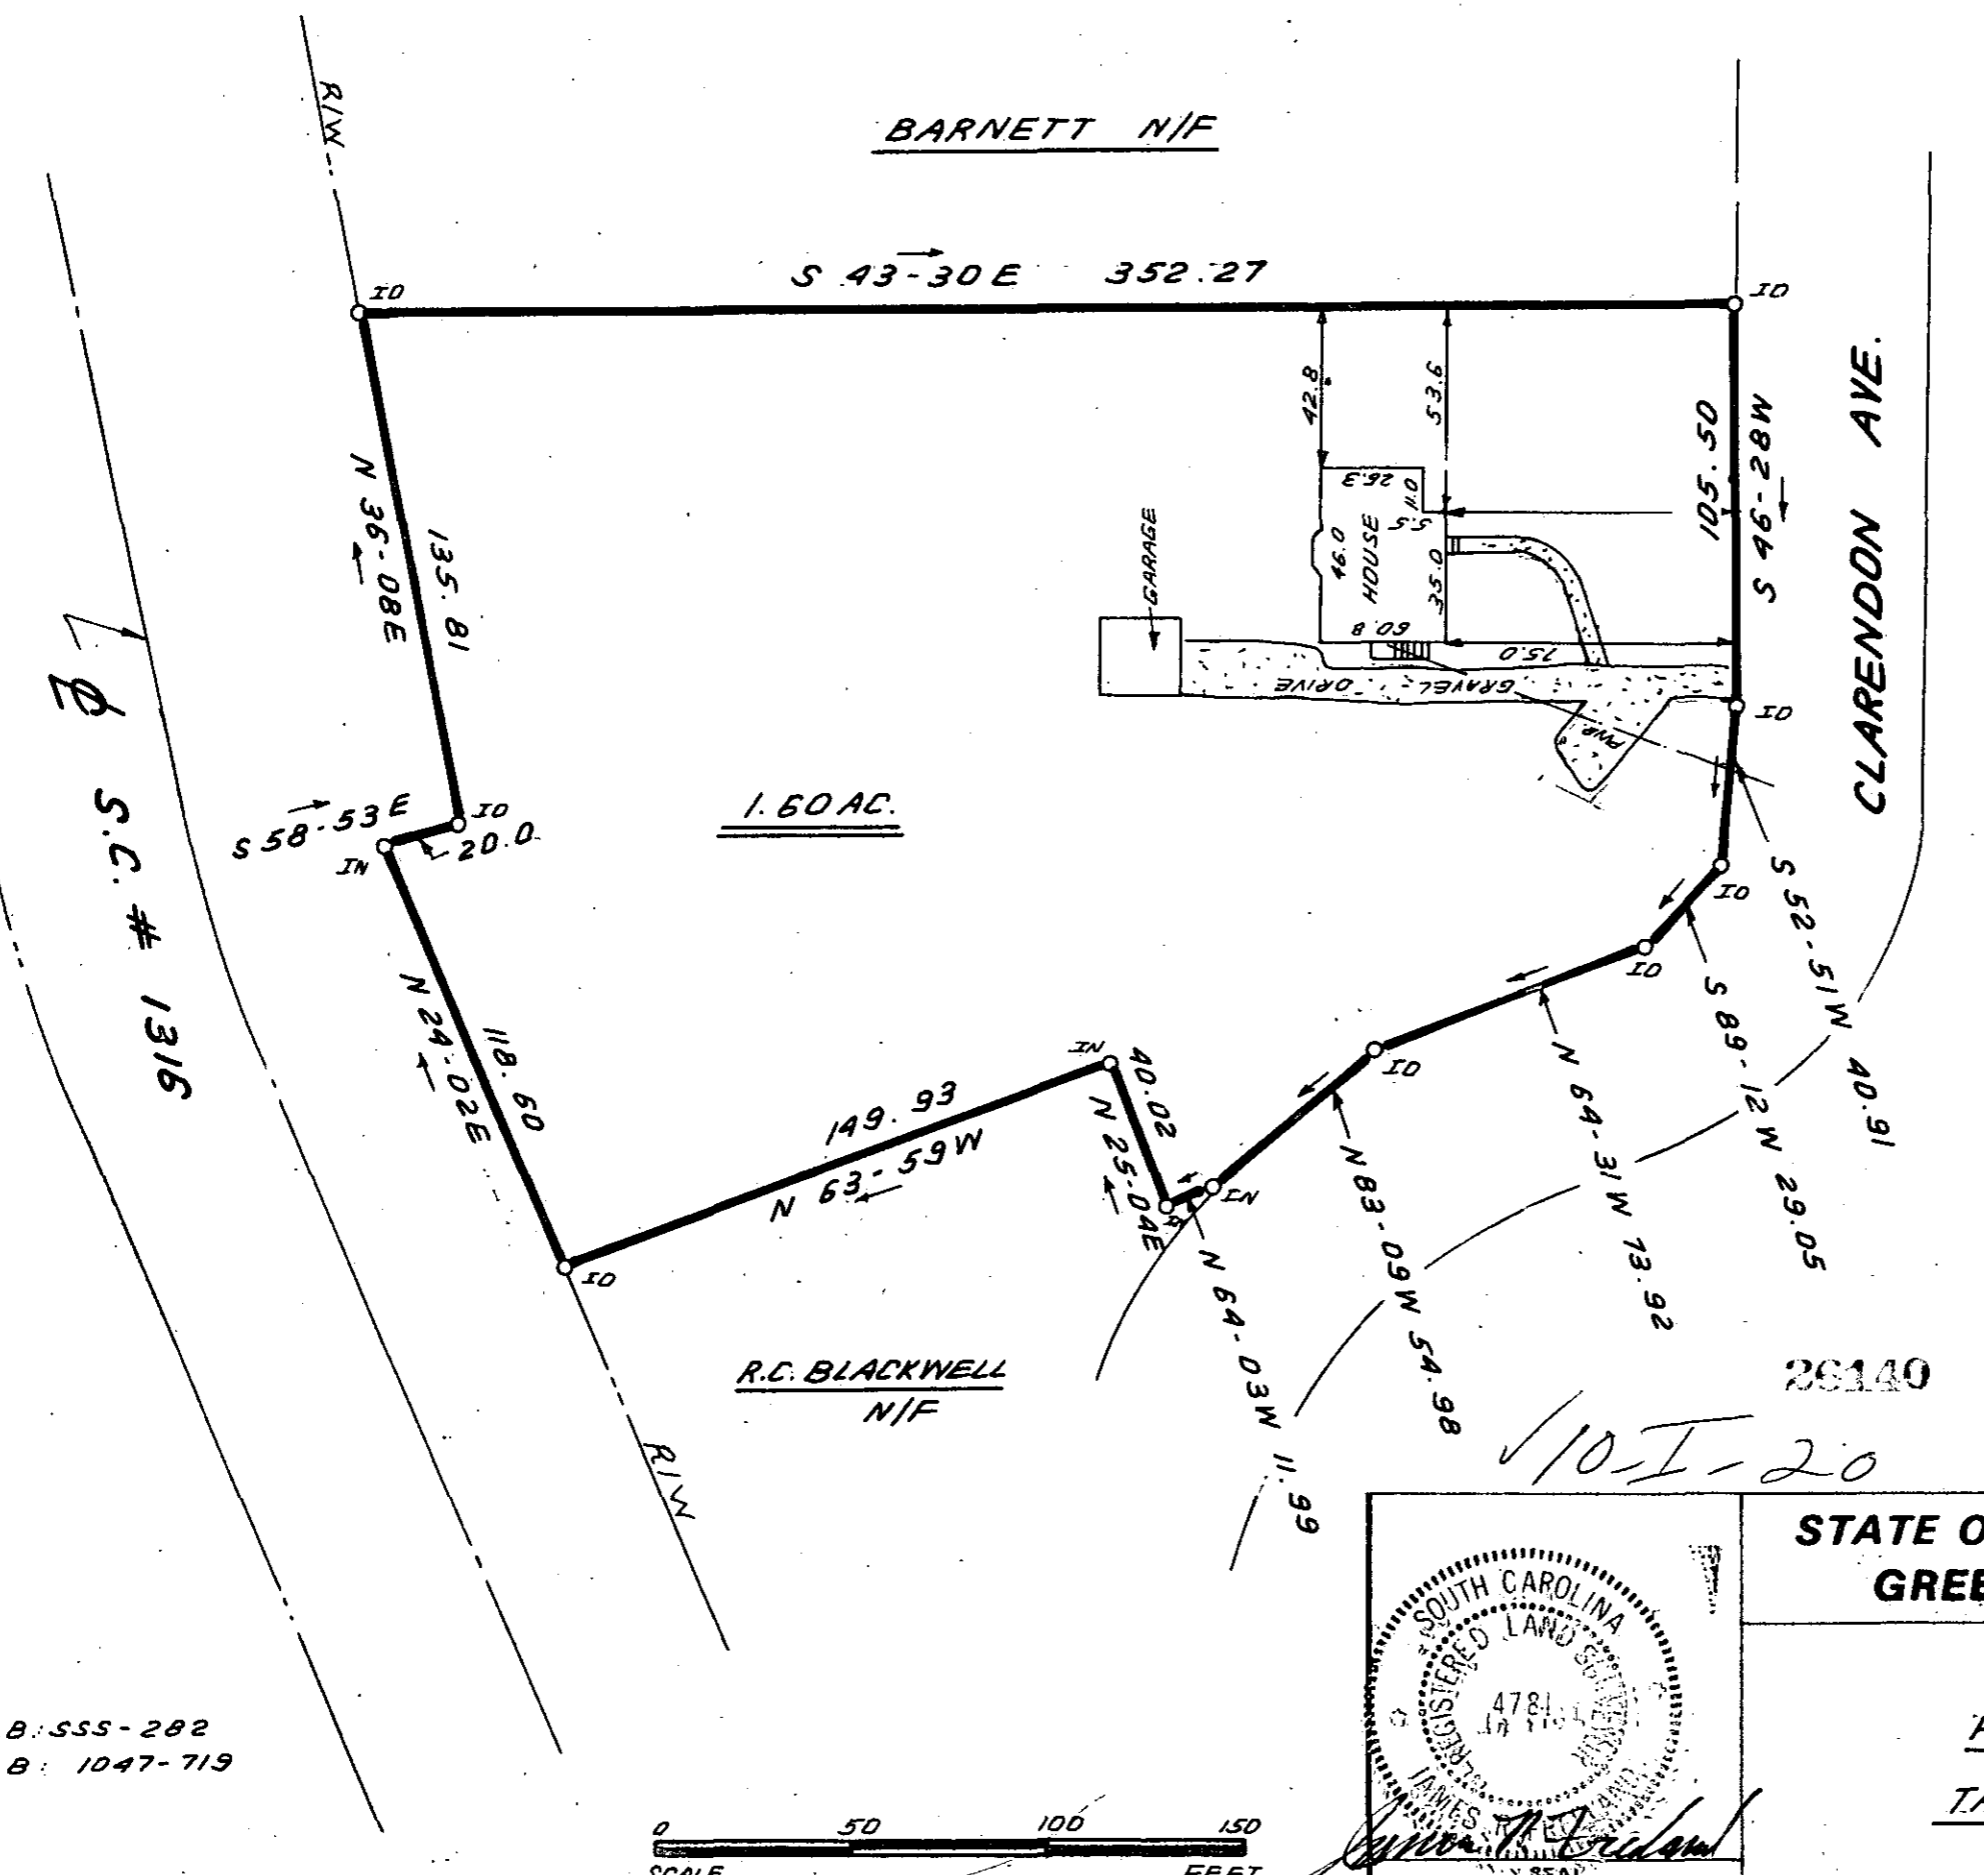

This is to certify that the property shown on this plat was surveyed under my direct supervision. Property lines and improvements shown are located correctly and that no visible encroachments exist unless otherwise shown. This property is not located in a designated flood hazard area.

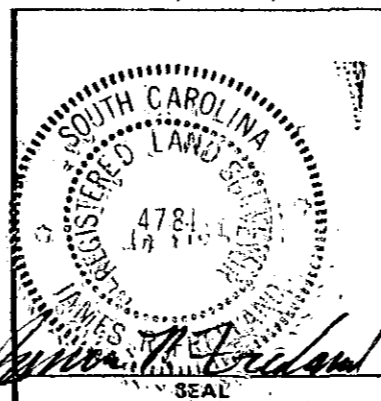


STATE OF SOUTH CAROLINA
 GREENVILLE COUNTY

PROPERTY OF
 TANNER CORP.

FREELAND & ASSOCIATES
 Engineers • Land Surveyors
 318 WEST STONE AVENUE
 GREENVILLE, S.C.
 (803) 271-4924

SURVEY	J.E.C.
DRAWN	B.R.
CHECK	M.C.
SCALE	1" = 50'
DATE	FEB. 23 84
DWG. NO.	10, 586

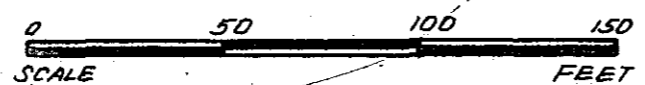

S.C. # 1316

1.60 AC.

R.C. BLACKWELL
 N/F

26140

10-I-20

GCTO --- 1 FEB 24 84 673
 5.0001

REF. P.B. SSS-282
 D.B. 1047-719

MICROFILMED