


NOTE: PROPERTY SUBJECT TO POWER LINE RIGHT OF WAY

MICROFILMED

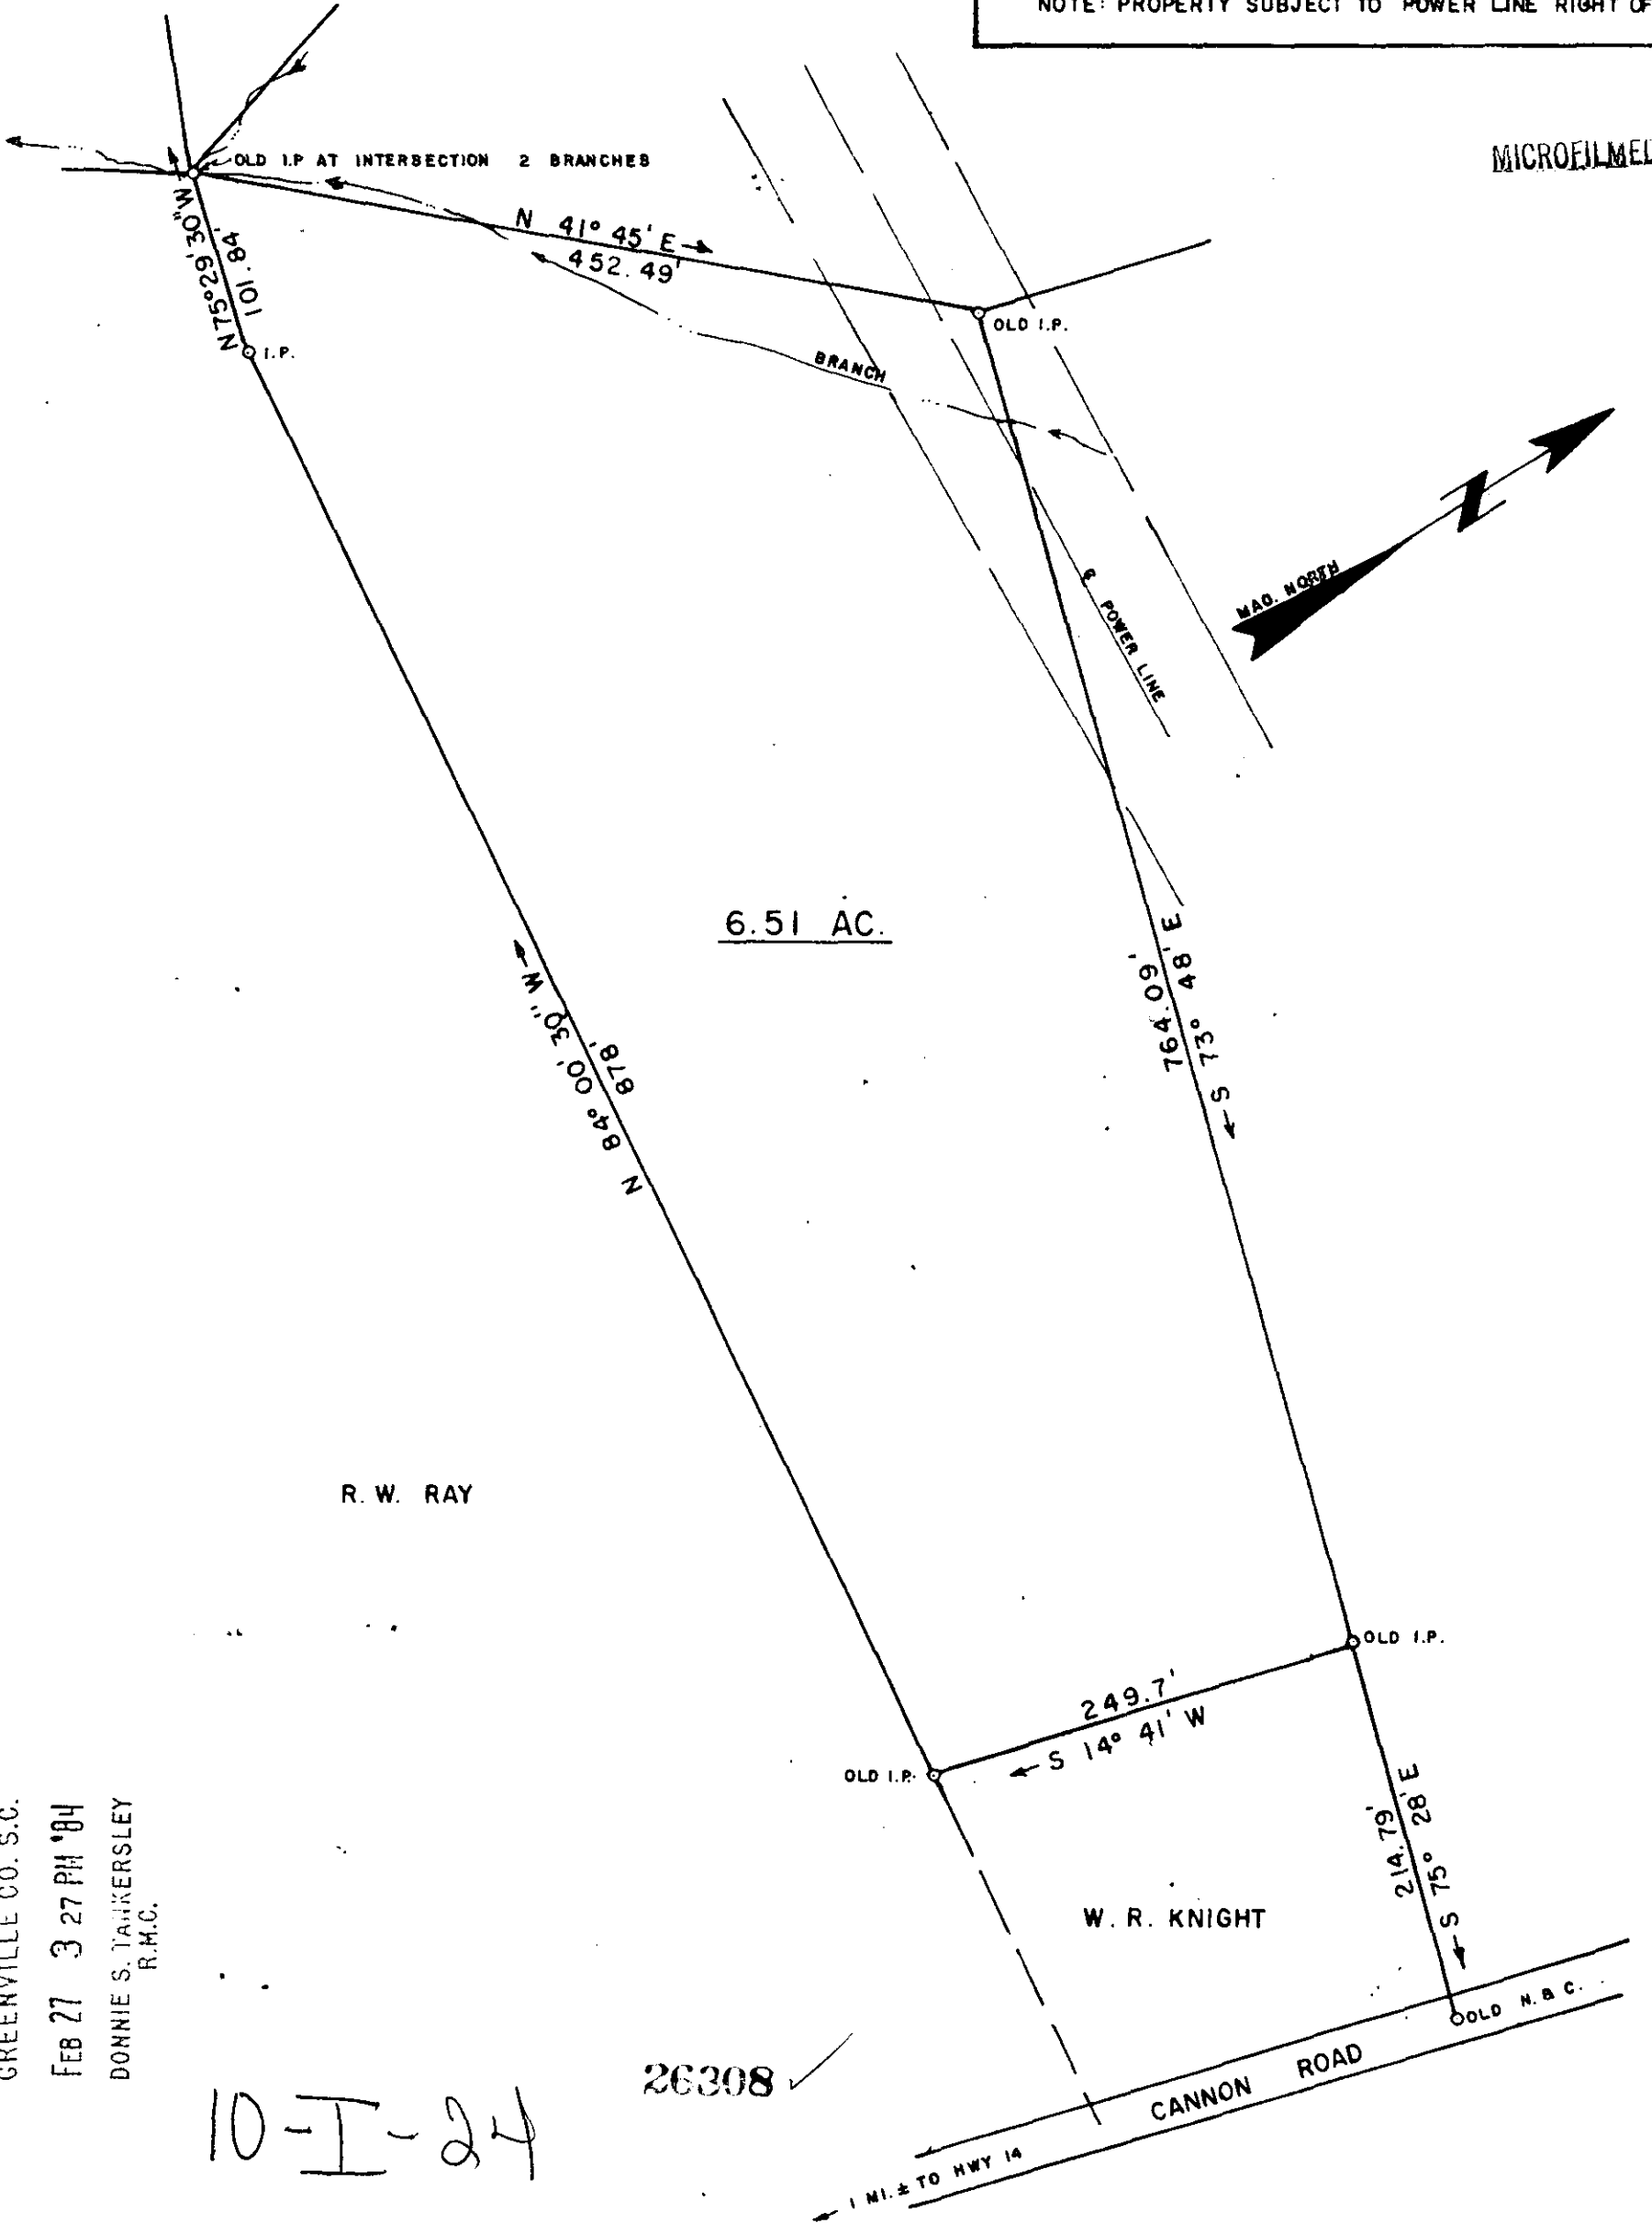

FILED
 GREENVILLE CO. S.C.
 FEB 27 3 27 PM '84
 DONNIE S. TANKERSLEY
 R.M.C.


10-I-24

26308 ✓

I CERTIFY THAT THE RATIO OF PRECISION OF THE FIELD SURVEY IS 1/7500 AS SHOWN HEREON AND THE AREAS WERE DETERMINED BY THE D. M. D. METHOD OF AREA CALCULATION.

500 8 31801

SURVEY FOR		
W. R. & GALE R. KNIGHT		
LOCATED ABOUT 3 MILES NORTH OF GREER		
COUNTY: GREENVILLE	631.6-7	STATE: SOUTH CAROLINA
DATE: FEB. 10, 1984	FIELD CHIEF: T. G. W.	DRAWN BY: T. G. W.
REVISD:		
SCALE 1" = 100'		
WOLFE & HUSKEY, INC. - ENGINEERING and SURVEYING P. O. BOX 35 - LYMAN, S. C. 29365		

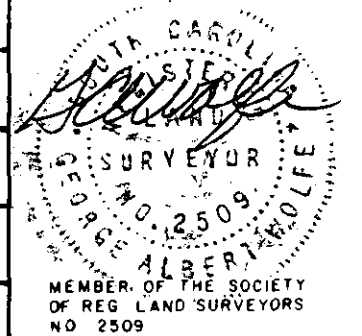

FEB 27 1984

84-1-27