


MICROFILMED

FILED  
GREENVILLE CO. S.C.

FEB 27 11 24 AM '84

DONNIE S. TANKERSLEY  
R.M.C.

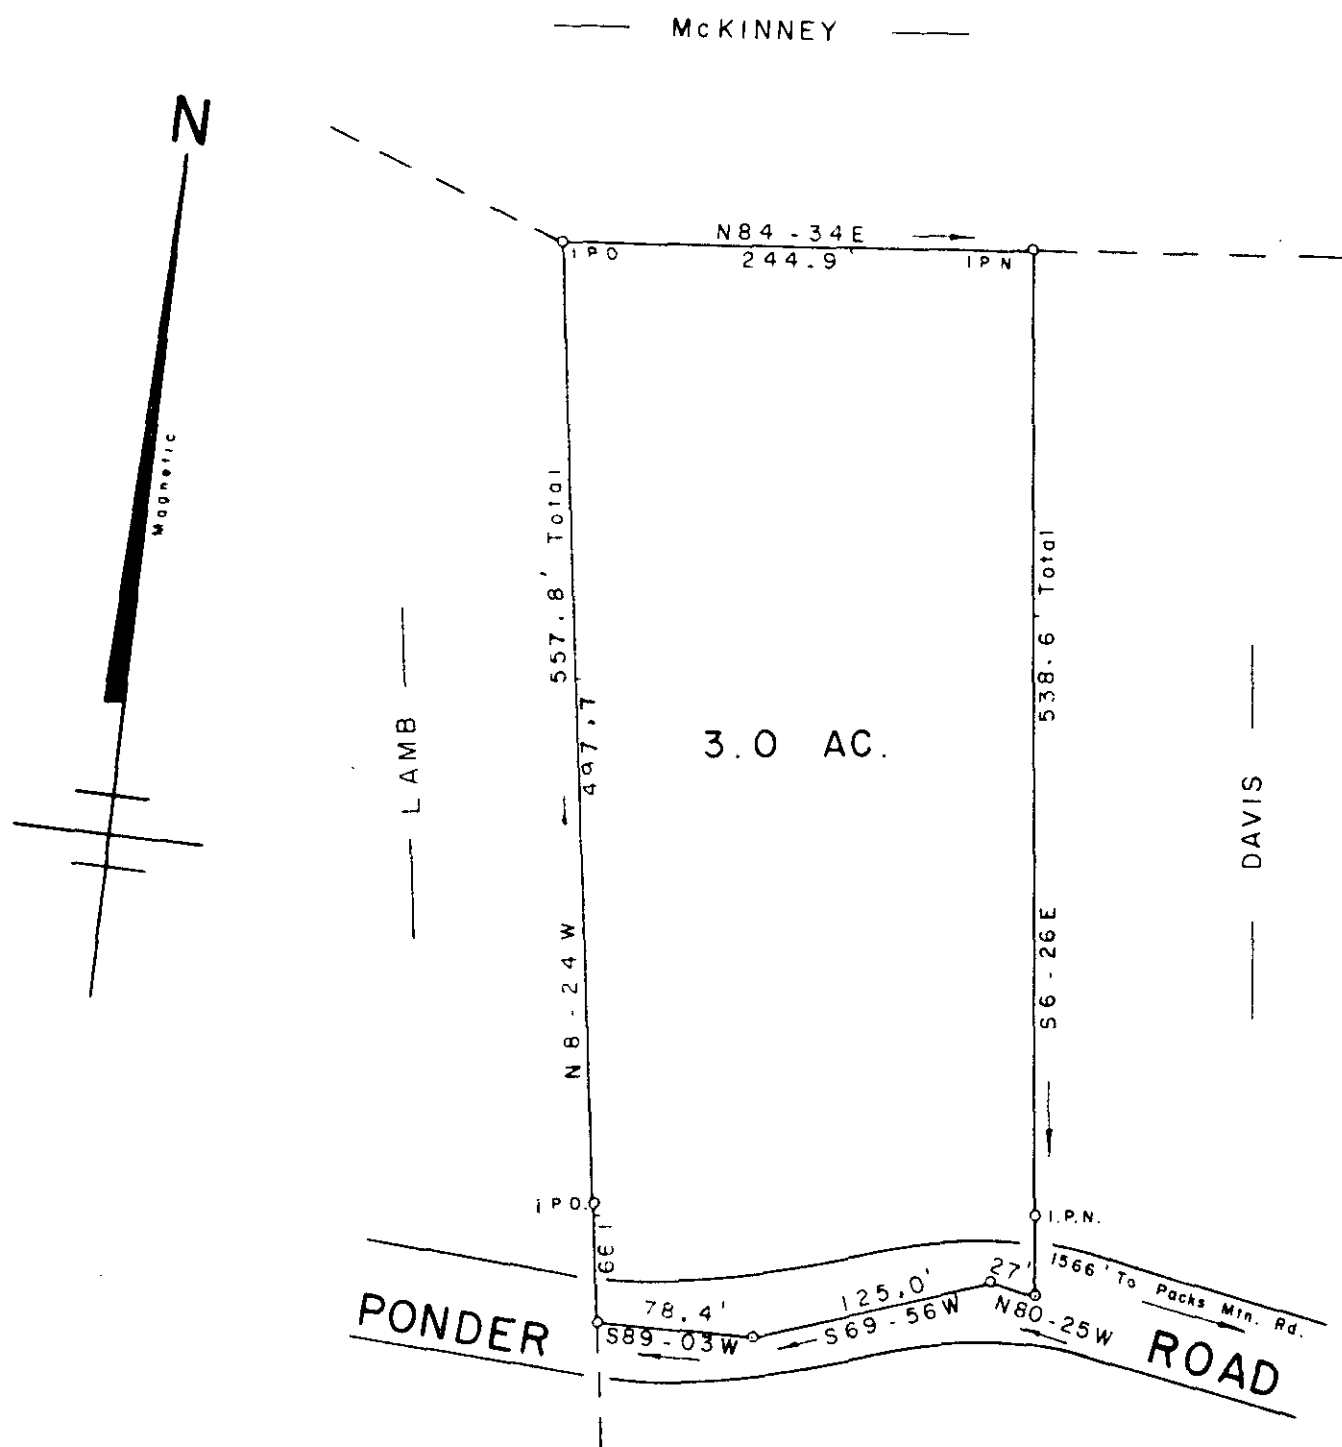

SURVEY FOR  
**LUTHER HAMBY JR.**  
**CLAUDIA M. HAMBY**

PACKS MOUNTAIN

GREENVILLE COUNTY

SOUTH CAROLINA



MARCH 6, 1981

FEB 27 1984

26236 ✓

10I-26

SCALE: 1" = 100'

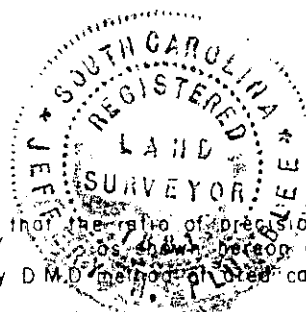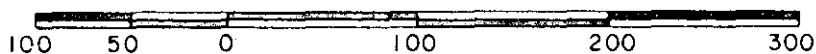

I hereby certify that the ratio of precision of the field survey is 1/200,000 and the area was determined by D.M.D. method of tied calculation.

*Jeffrey M. Plumblee* R.L.S. No. 7881

WILLIAMS and PLUMBLEE, Inc.  
ENGINEERING and LAND SURVEYING  
SOUTH MAIN STREET  
TRAVELERS REST, S.C. 29690