



MICROFILMED

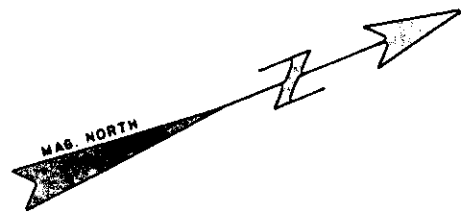


ALTIE GOSNELL

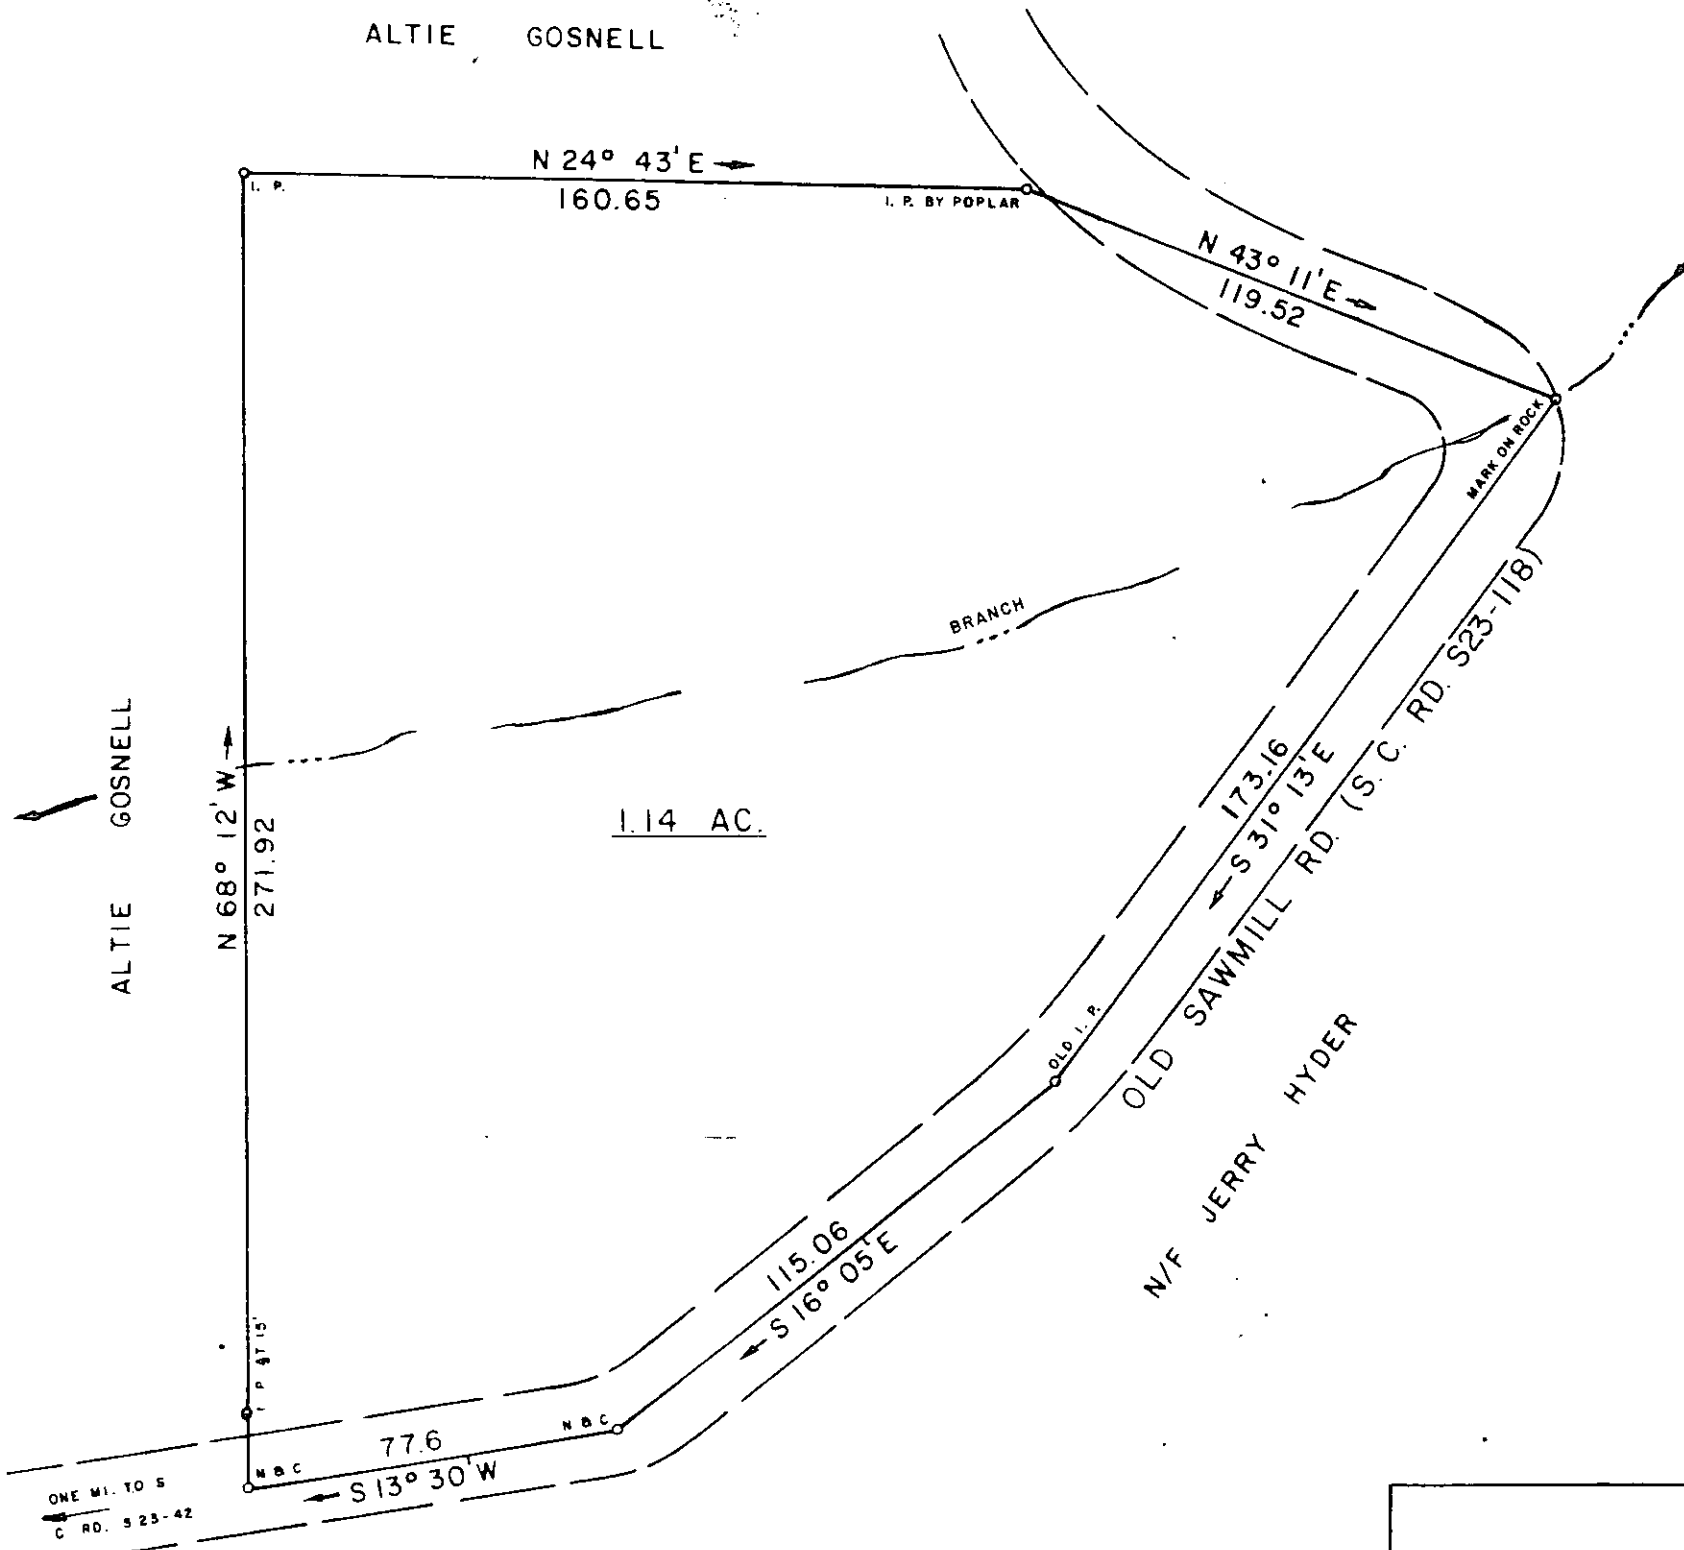

FILED
GREENVILLE CO. S.C.
MAR 16 2 58 PM '84
DONNIE S. TANKERSLEY
R.M.C.

10-I-50

28551 ✓

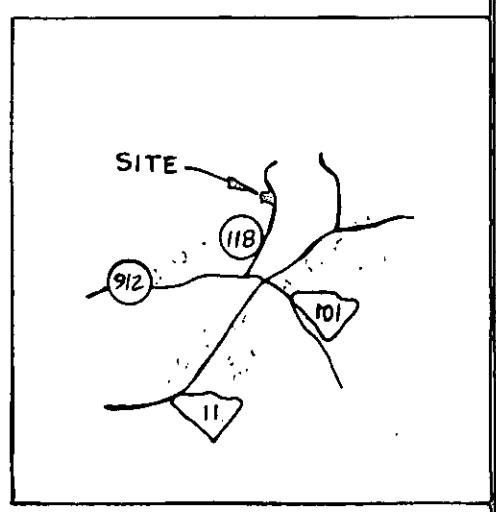

I HEREBY CERTIFY THAT THE RATIO OF PRECISION OF THE FIELD SURVEY IS 1/7500 AS SHOWN HEREON AND THE AREAS WERE DETERMINED BY THE D M D. METHOD OF AREA CALCULATION; AND THAT THIS PROPERTY (IS) (IS NOT) IN ANY FLOOD HAZARD AREA

SURVEY FOR		
DORANCE O. GOSNELL, JR.		
LOCATED NEAR CHERRY HILL BAPTIST CHURCH		
COUNTY:	SALUDA TWP.	STATE:
GREENVILLE		SOUTH CAROLINA
DATE: FEBRUARY 11, 1984	FIELD CHIEF:	DRAWN BY:
REVISED:	B. E. HUSKEY	L B MORROW
SCALE 1" = 40'		
WOLFE & HUSKEY, INC. - ENGINEERING and SURVEYING P. O. BOX 35 - LYMAN, S. C. 29365		

