
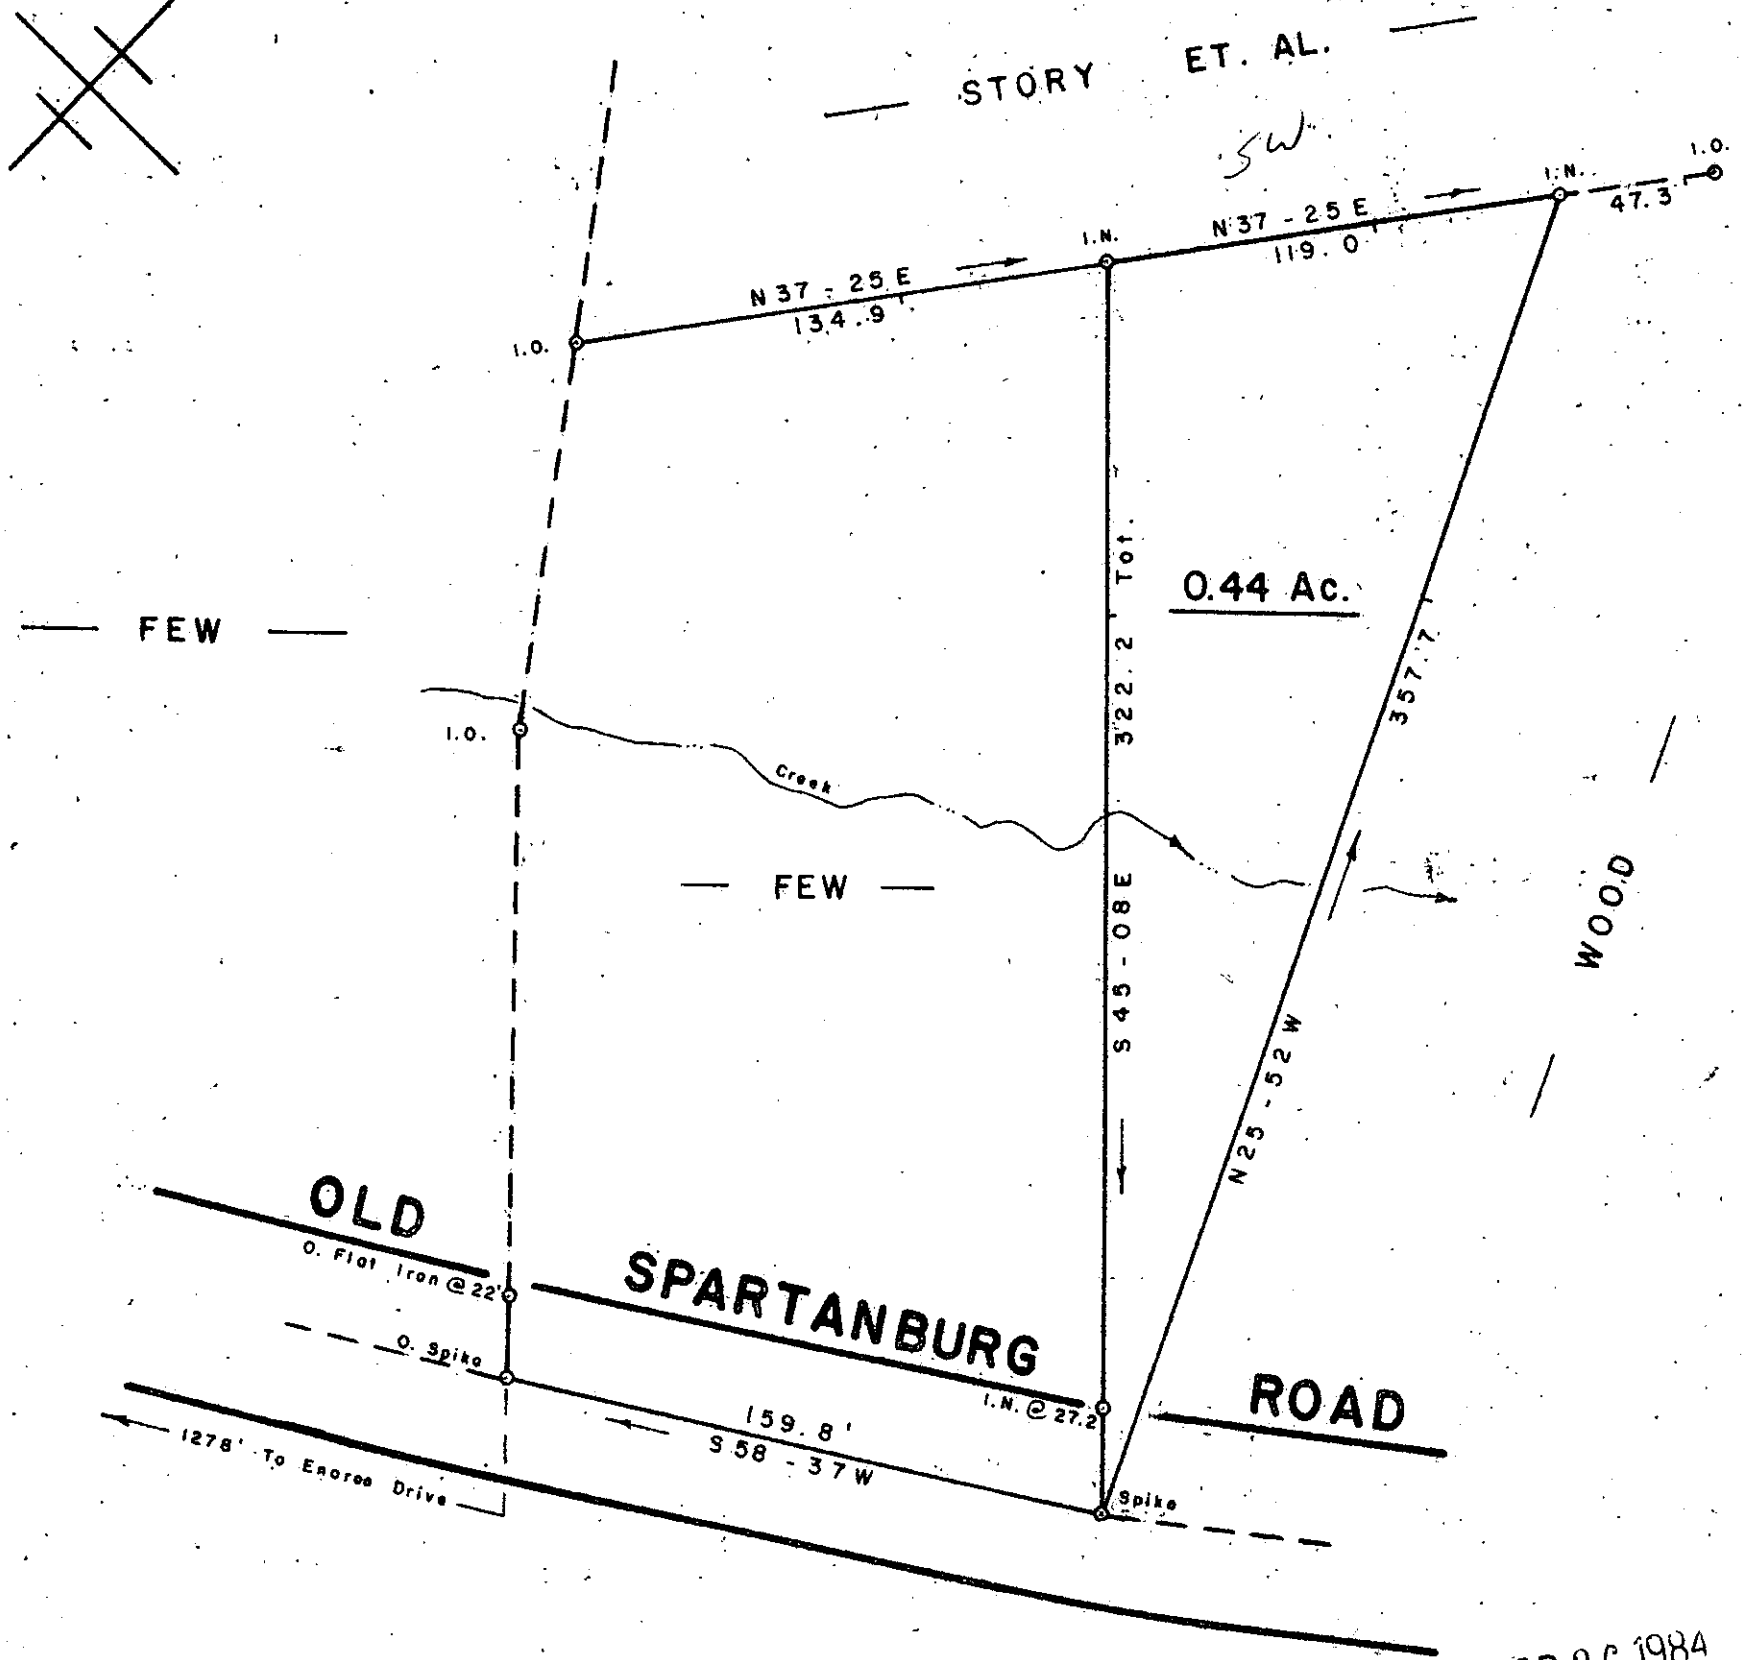


FILED
GREENVILLE CO. S.C.
MAR 26 10 54 AM '84
DONNIE S. TANKERSLEY
R.M.C.

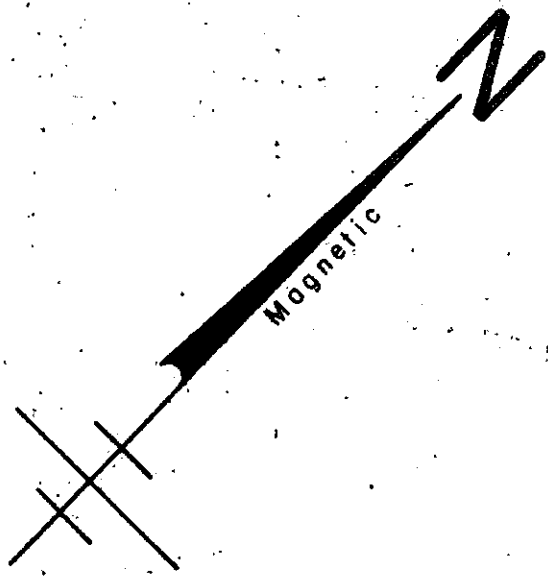


MAR 26 1984

10-I-65

SURVEY FOR
J. KENDALL FEW
JUDITH M. FEW
NEAR GREENVILLE GREENVILLE CO.
SOUTH CAROLINA
MARCH 13, 1984

29633

SCALE: 1" = 50'

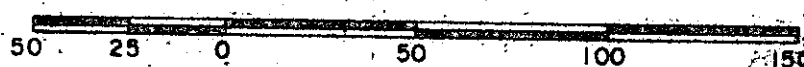

WRW

W. R. WILLIAMS, JR.
ENGINEER/SURVEYOR
P. E. & L. S. No. 3979
15 S. MAIN STREET
TRAVELERS REST, S. C.
29690

"I hereby certify that the ratio of precision of the field survey is 1/5000 as shown hereon, and the area was determined by DMD method of area calculation."

GOTO: W.R. Williams 025 5.000D P.E. & L.S. No. 3979