
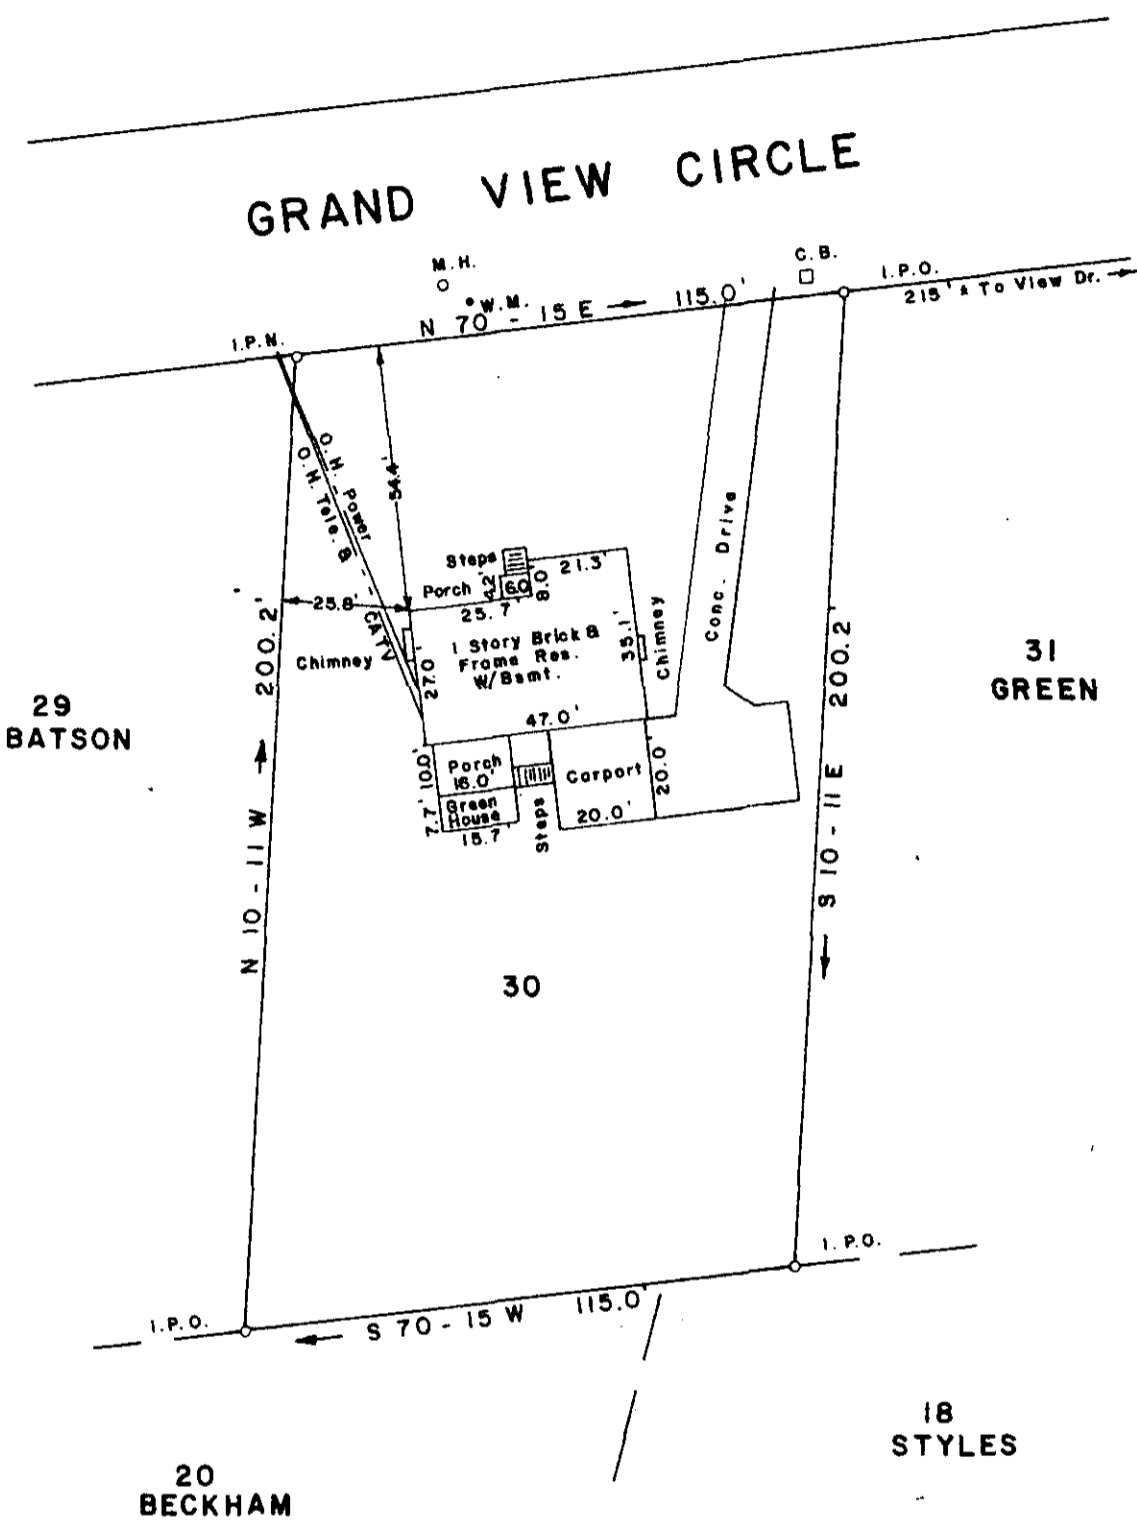


Note: This is Lot # 30 Grand View Heights, Plat Book EE - Page 199.

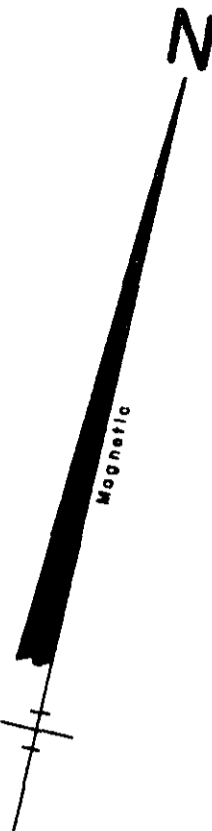

FILED  
GREENVILLE CO. S.C.  
MAR 27 12 01 PM '84  
DONNIE S. TANKERSLEY  
R.M.C.

SURVEY FOR  
**DALE A. STEWART**  
**WANDA B. STEWART**  
CITY OF TRAVELERS REST GREENVILLE COUNTY  
SOUTH CAROLINA  
MARCH 22, 1984

I Herby Certify That The Measurements As Shown Above Are Correct And There Are No Encroachments Or Projections Other Than Shown.

I Herby Certify That The Ratio Of Precision Of The Field Survey Is 1/5000 As Shown Hereon And The Area Was Determined By D.M.D. Method.

29781

The Best Of My Knowledge This Structure Not In An Established Flood Zone

**JEFFERY M. PLUMBLEE, INC.**  
LAND SURVEYING  
P.O. BOX 788  
TRAVELERS REST, S. C. 29690  
(803) 834-4428

10-I-70

SOUTH CAROLINA REGISTERED SURVEYOR  
P.E.S. # 7881  
Scale 1" = 40'