


GRACE BAPTIST CHURCH

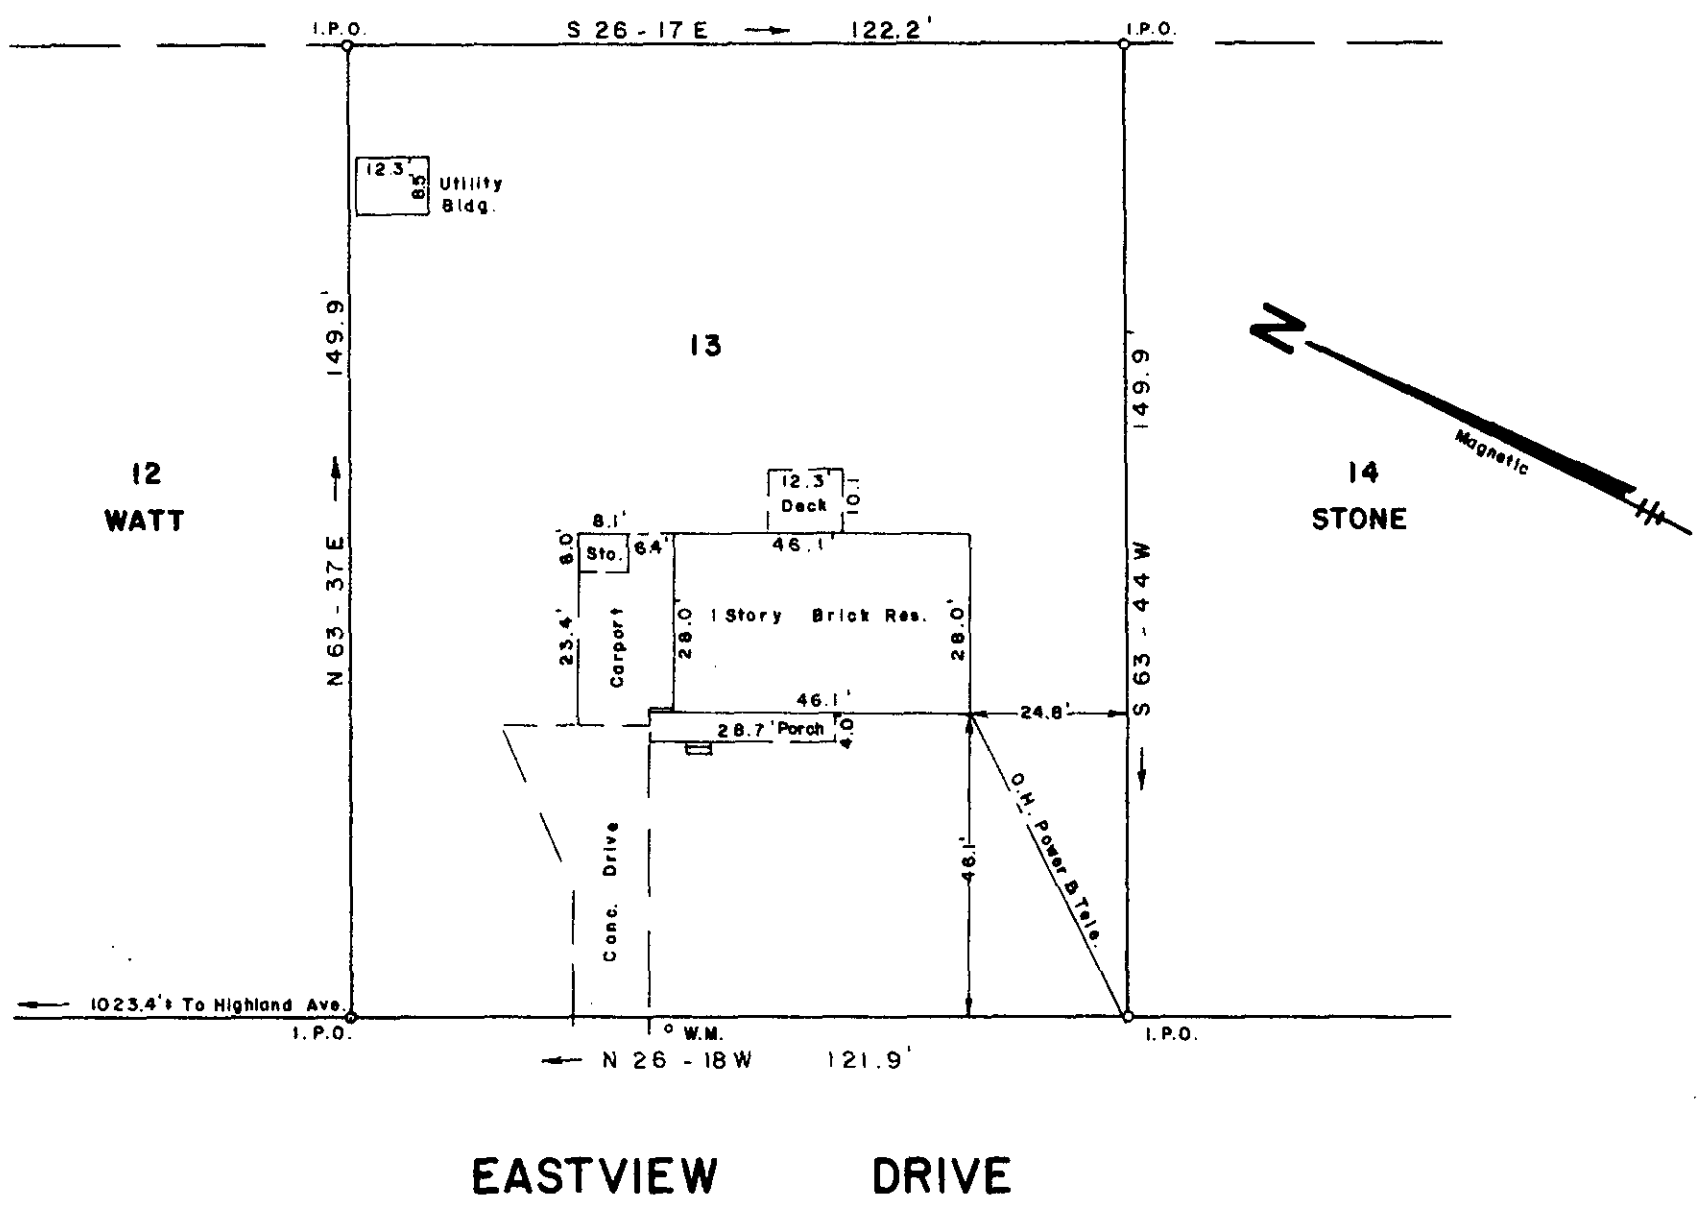

Note: This is Lot # 13 of Eastview Heights - Plat Book WW Page 127

FILED
GREENVILLE CO. S.C.
MAR 30 4 11 PM '84
DONNIE S. TANKERSLEY
R.M.C.

SURVEY FOR
RAYMOND DARLENE H. SAWITSKI
 NEAR SIMPSONVILLE GREENVILLE COUNTY
 SOUTH CAROLINA
 MARCH 27, 1984

To The Best Of My Knowledge This Structure Is Not In An Established Flood Zone.

30355

10-I-78

JEFFERY M. PLUMBLEE, INC.
 LAND SURVEYING

P. O. BOX 788
 TRAVELERS REST, S. C. 29690 (803) 834-4426

I Hereby Certify That The Measurements As Shown Above Are Correct And There Are No Encroachments Or Projections Other Than Shown

I Hereby Certify That The Ratio Of Precision Of The Field Survey Is 1/5000 As Shown Hereon And The Area Was Determined By D.M.D. Method

Signature: Jeffery M. Plumblee
 P.L.S. # 7881
 Scale 1" = 20'